



Mowing Limits Exhibit

PLAN	DATE
NO.	
BY	
CHECKED	
DATE	

PROFILE	DATE
NO.	
BY	
CHECKED	
DATE	

FILE NAME = D:\68L71-rt-ht-pln-prf-01.dgn

- NOTES:
1. FOR DRIVEWAY GEOMETRICS & MATERIAL INFORMATION SEE SIDEWALK/SHARED-USE PATH/DRIVEWAY PLANS.
  2. FOR PROPOSED ILLINOIS ROUTE 7 CENTERLINE INFORMATION SEE THE ALIGNMENT, BENCHMARKS AND TIES PLANS.
  3. FOR LANDSCAPING INFORMATION, SEE LANDSCAPING PLANS.
  4. FOR SIDEWALK AND SHARED-USE PATH INFORMATION SEE SIDEWALK/SHARED-USE PATH/DRIVEWAY PLANS.

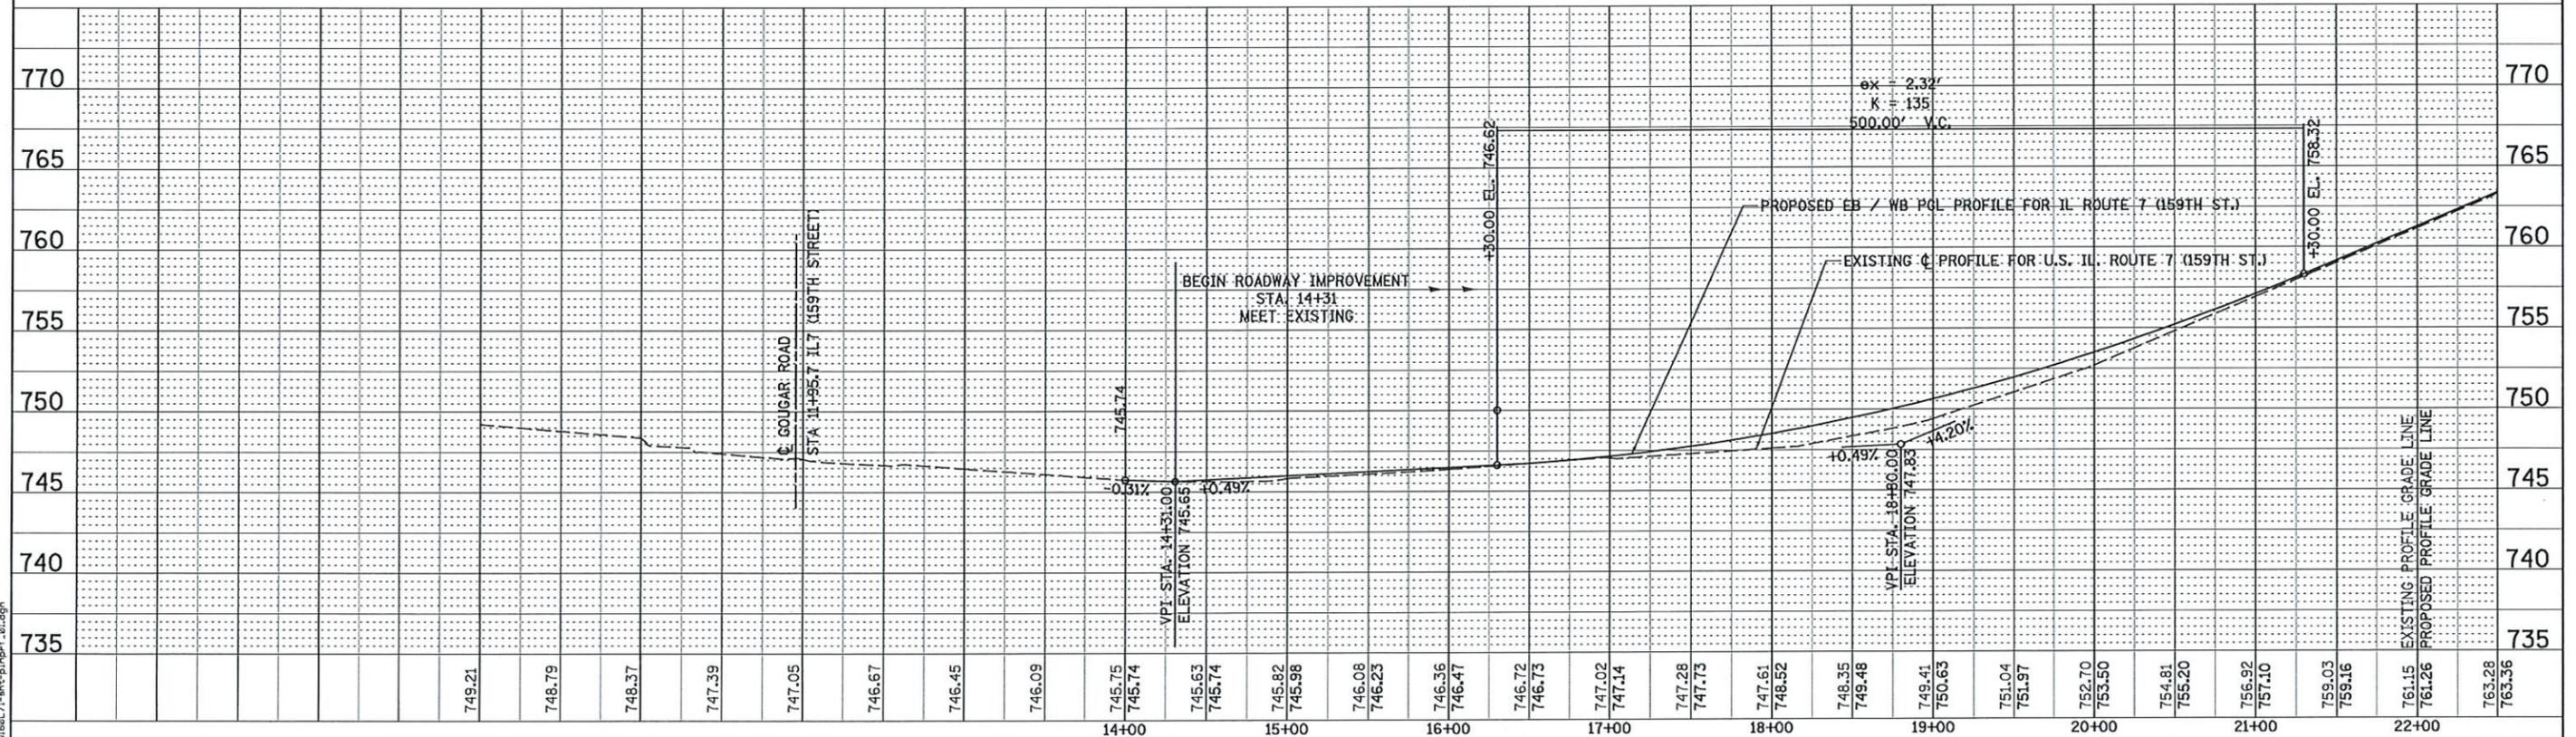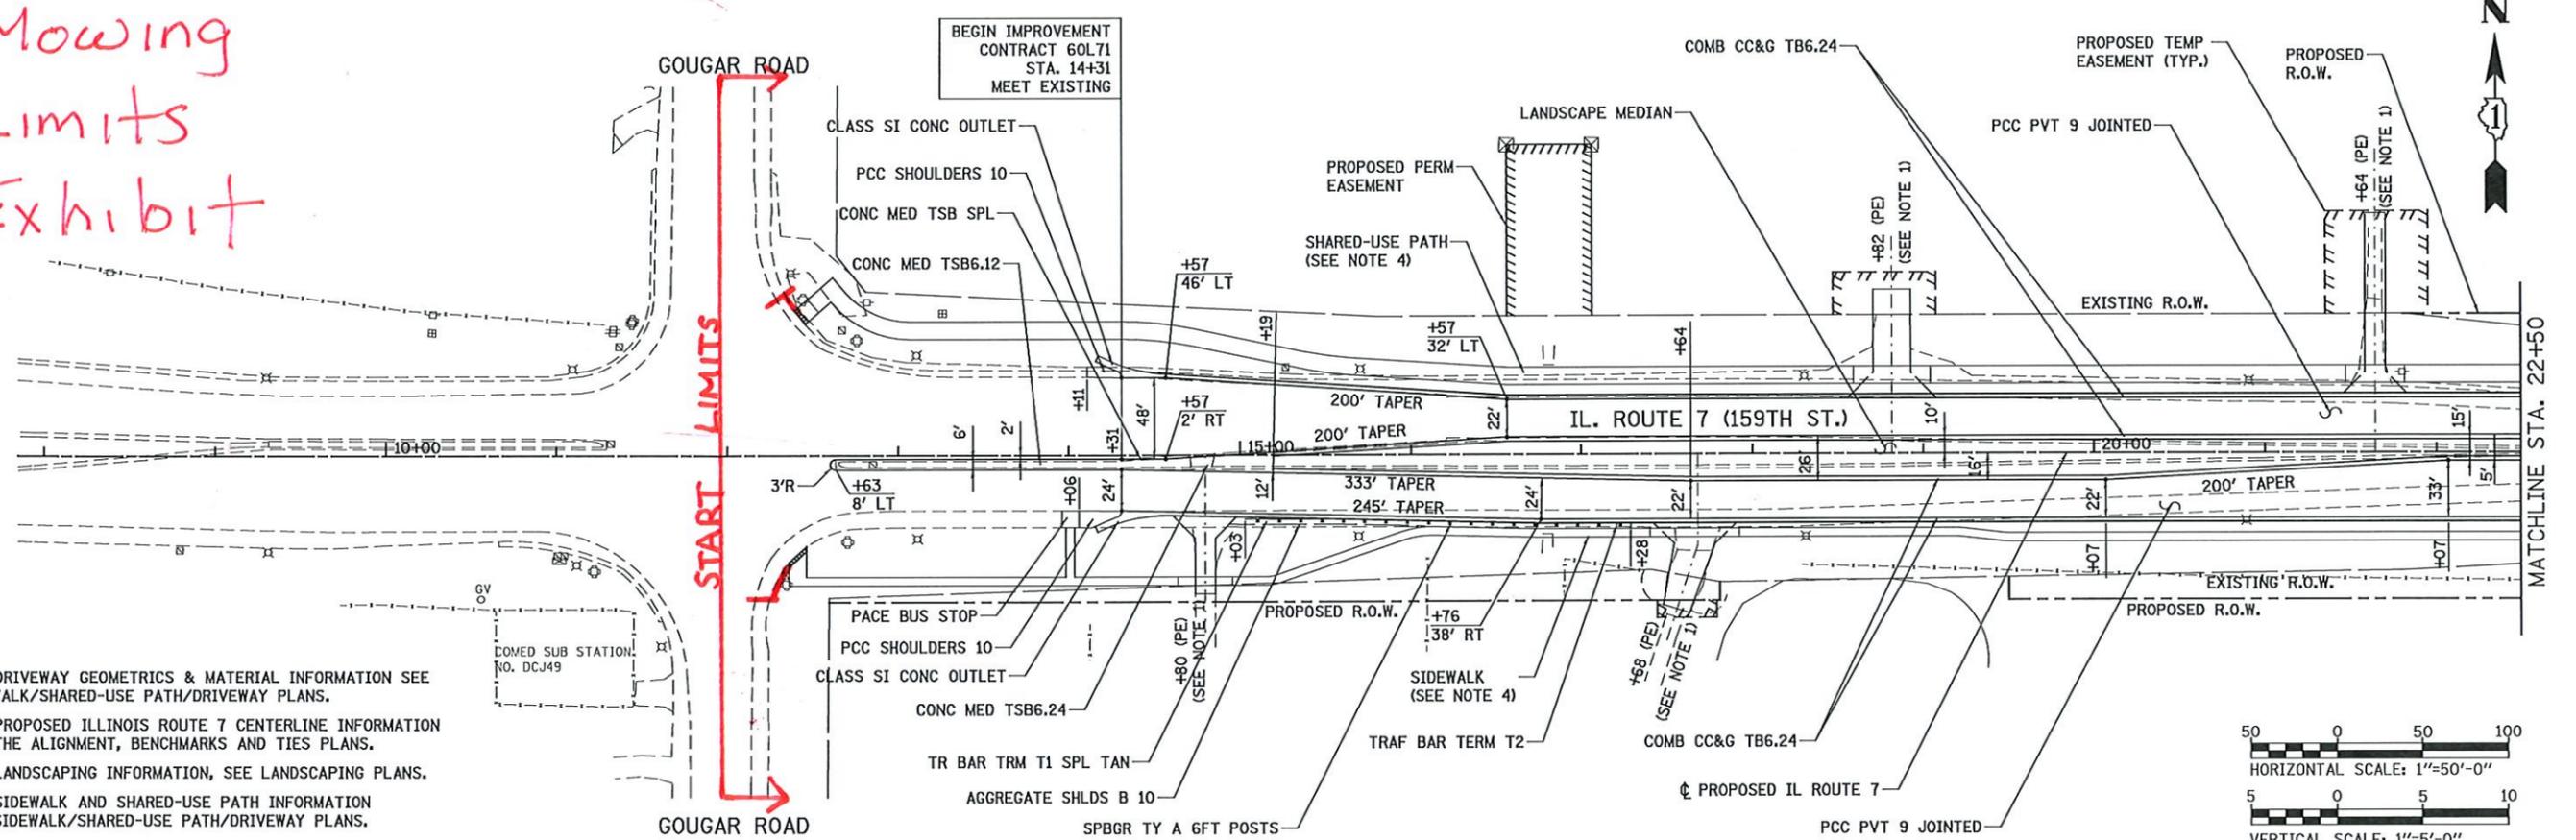

USER NAME = mmostra	DESIGNED - RTA	REVISED -	<b>STATE OF ILLINOIS</b> <b>DEPARTMENT OF TRANSPORTATION</b>	<b>PLAN &amp; PROFILE - ILLINOIS ROUTE 7</b>			F.A.P. RTE.	SECTION	COUNTY	TOTAL SHEETS	SHEET NO.
PLT SCALE = 1:99,9998	DRAWN - RTA	REVISED -		351	536-R-1	WILL	1232	280			
PLT DATE = 8/15/2014	CHECKED - PJO	REVISED -		SCALE: 1" = 50'    SHEET NO. 1 OF 26 SHEETS    STA. 14+31 TO STA. 22+50			CONTRACT NO. 60L71				
	DATE - 8/15/2014	REVISED -					ILLINOIS FED. AID PROJECT				








PLAN	DESIGNED	BY	DATE
	NOTED		
	CHECKED		
	APPROVED		
	FILE NAME		

PROFILE	DESIGNED	BY	DATE
	NOTED		
	CHECKED		
	APPROVED		
	FILE NAME		

FILE NAME = D:\6827\hnt-prj\pr-f\_04.dgn

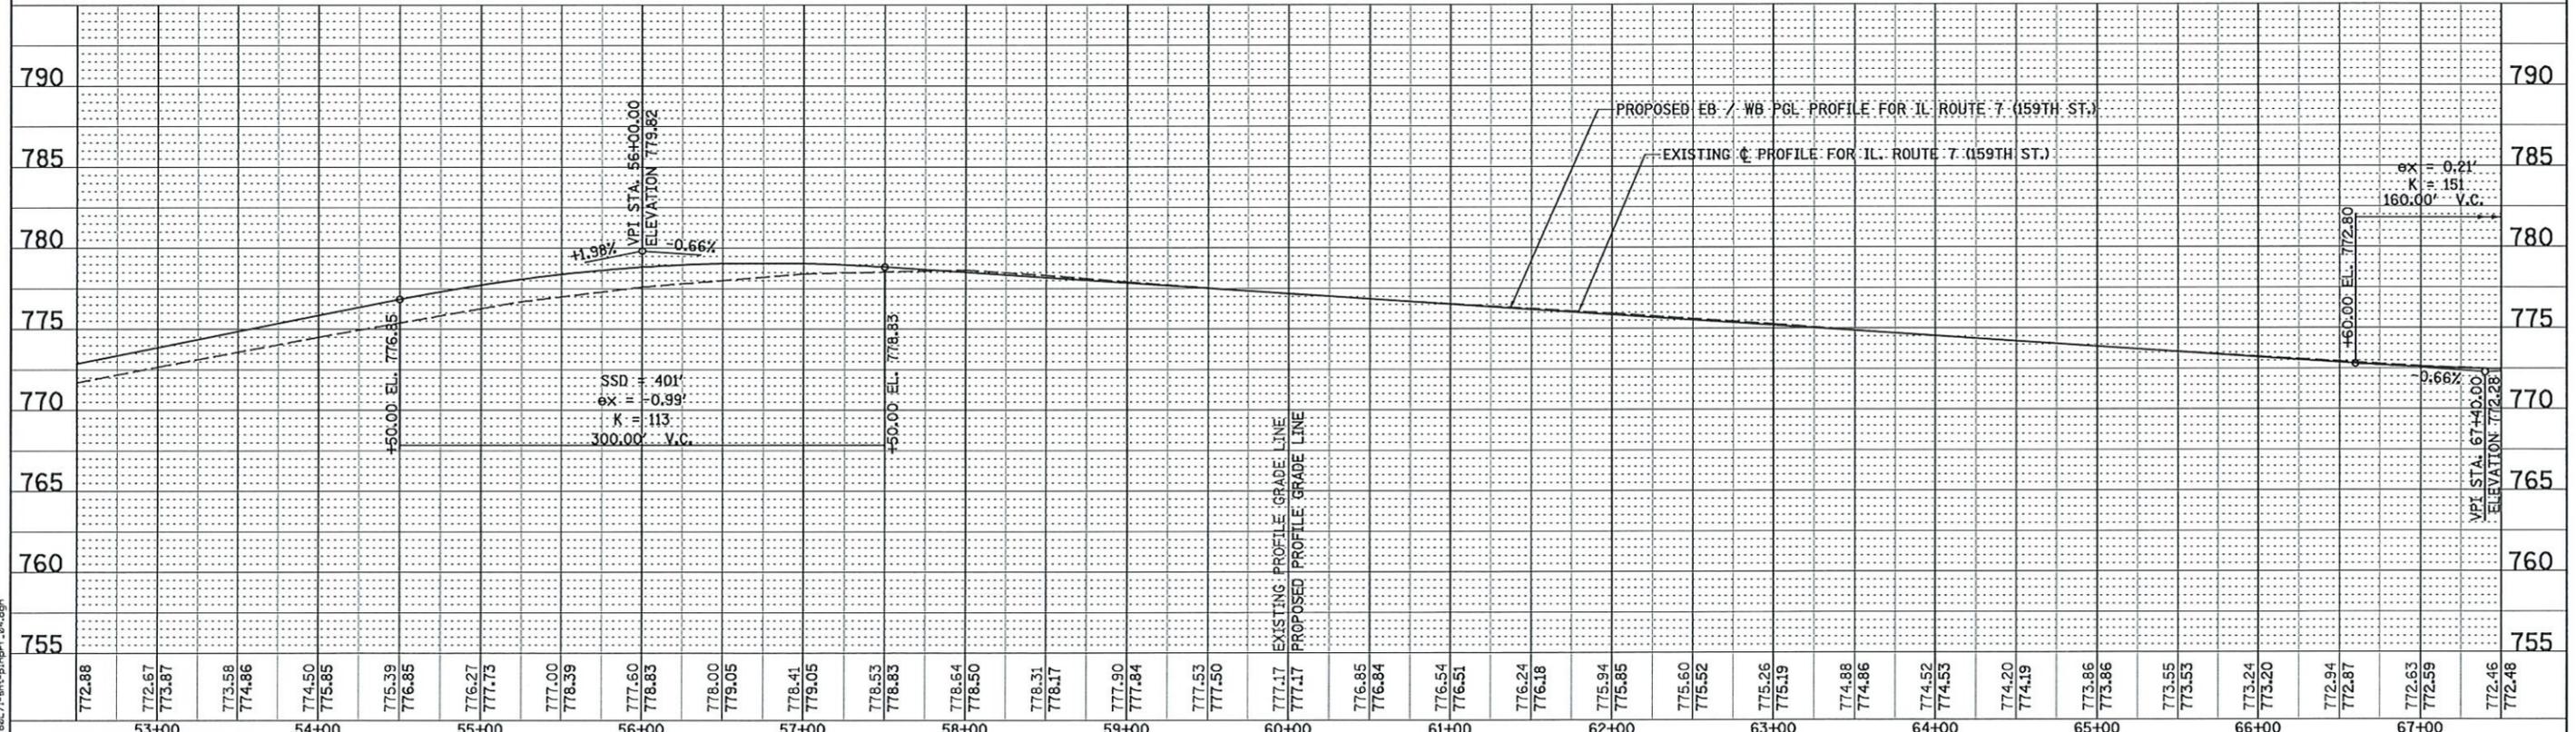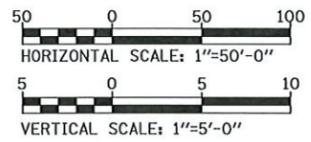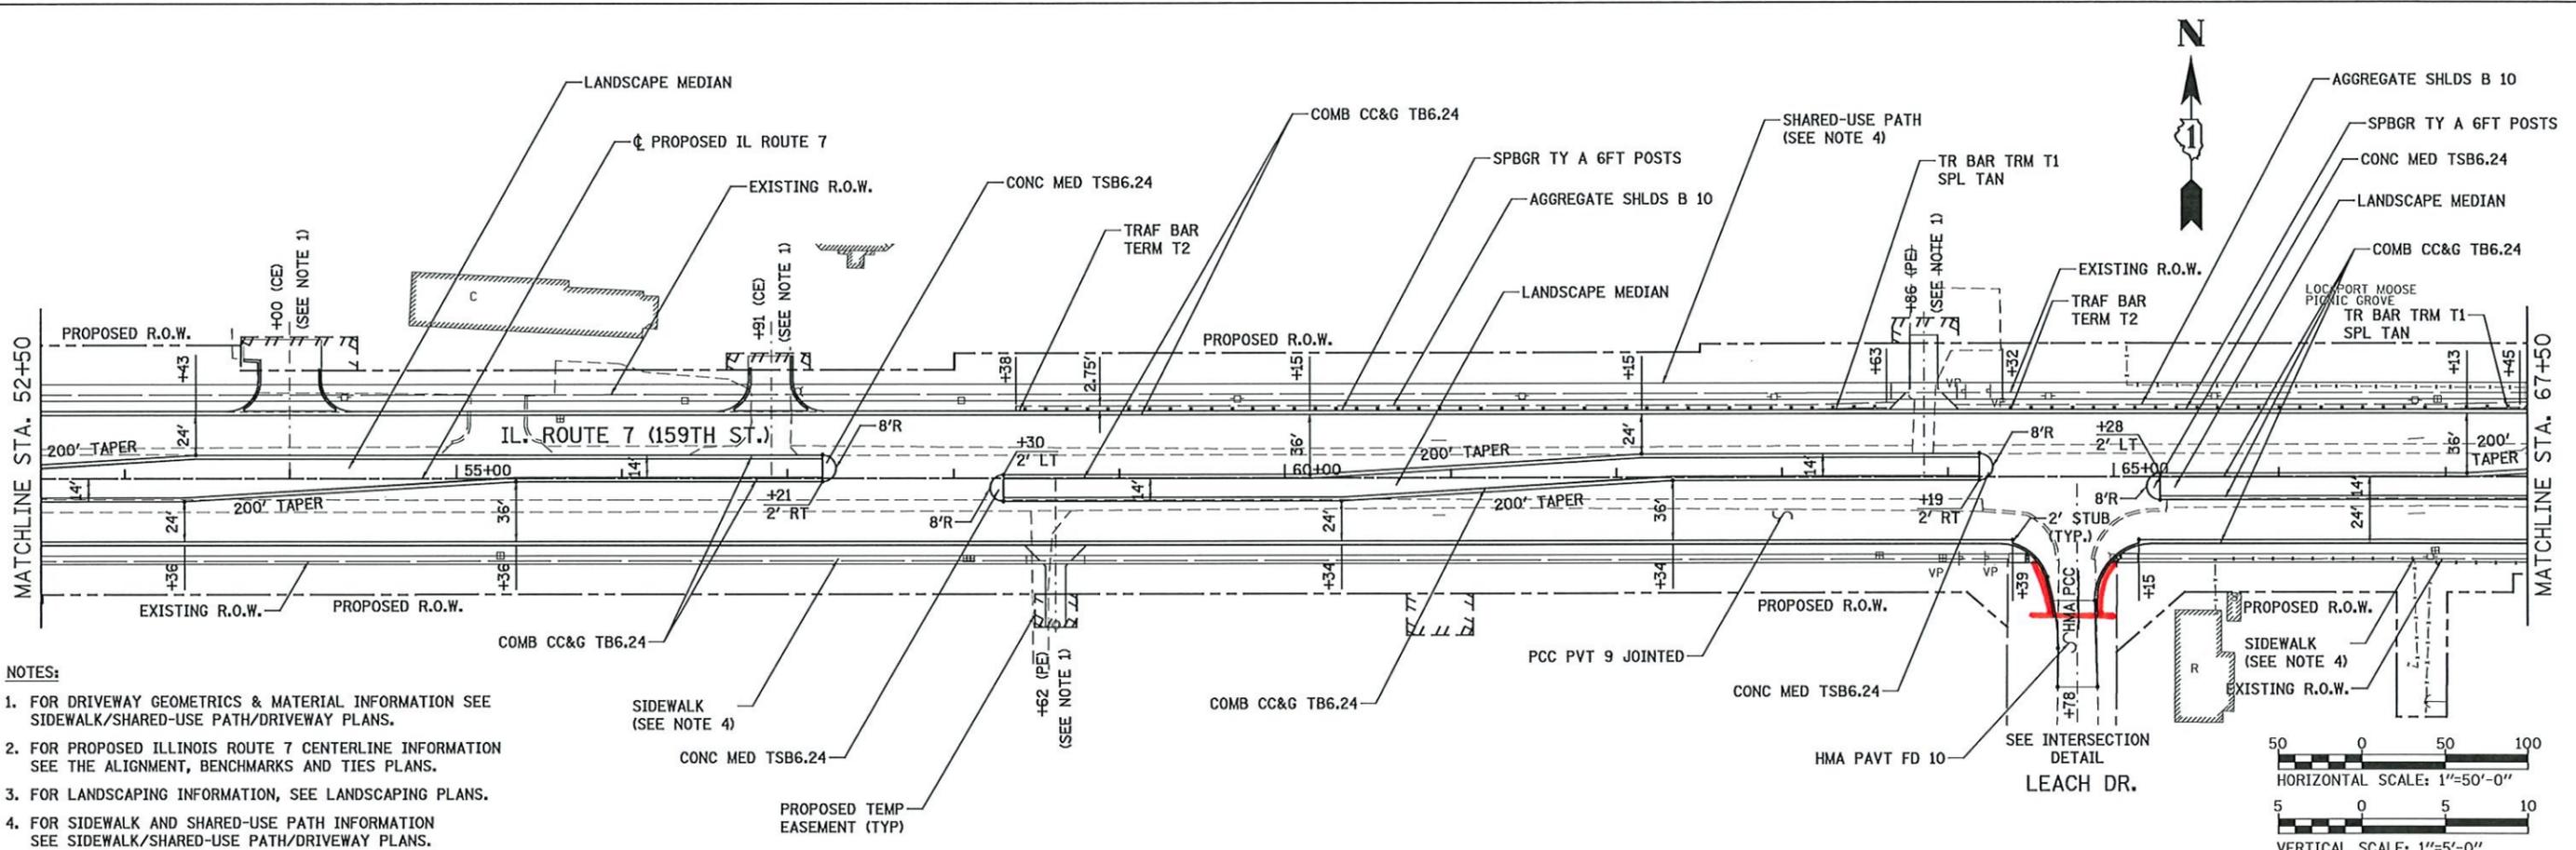

USER NAME = mmaestra	DESIGNED - RTA	REVISED -
PLOT SCALE = 1/8"=1'-0"	DRAWN - RTA	REVISED -
PLOT DATE = 8/15/2014	CHECKED - PJO	REVISED -
	DATE - 8/15/2014	REVISED -

STATE OF ILLINOIS  
DEPARTMENT OF TRANSPORTATION

PLAN & PROFILE - IL ROUTE 7  
SCALE: 1" = 50'  
SHEET NO. 4 OF 26 SHEETS  
STA. 52+50 TO STA. 67+50

F.A.P. RTE.	SECTION	COUNTY	TOTAL SHEETS	SHEET NO.
351	536-R-1	WILL	1232	283
CONTRACT NO. 60L71				
ILLINOIS FED. AID PROJECT				

4










DATE	
BY	
PLANNED	
DESIGNED	
CHECKED	
DATE	
BY	
NOTE BOOK	
NO.	
DATE	
BY	
NO.	

DATE	
BY	
PROFILING	
GRADES	
CHECKED	
DATE	
BY	
NOTE BOOK	
NO.	
DATE	
BY	
NO.	

FILE NAME = D:\BBL71\int-11\p1\p1\_08.dgn

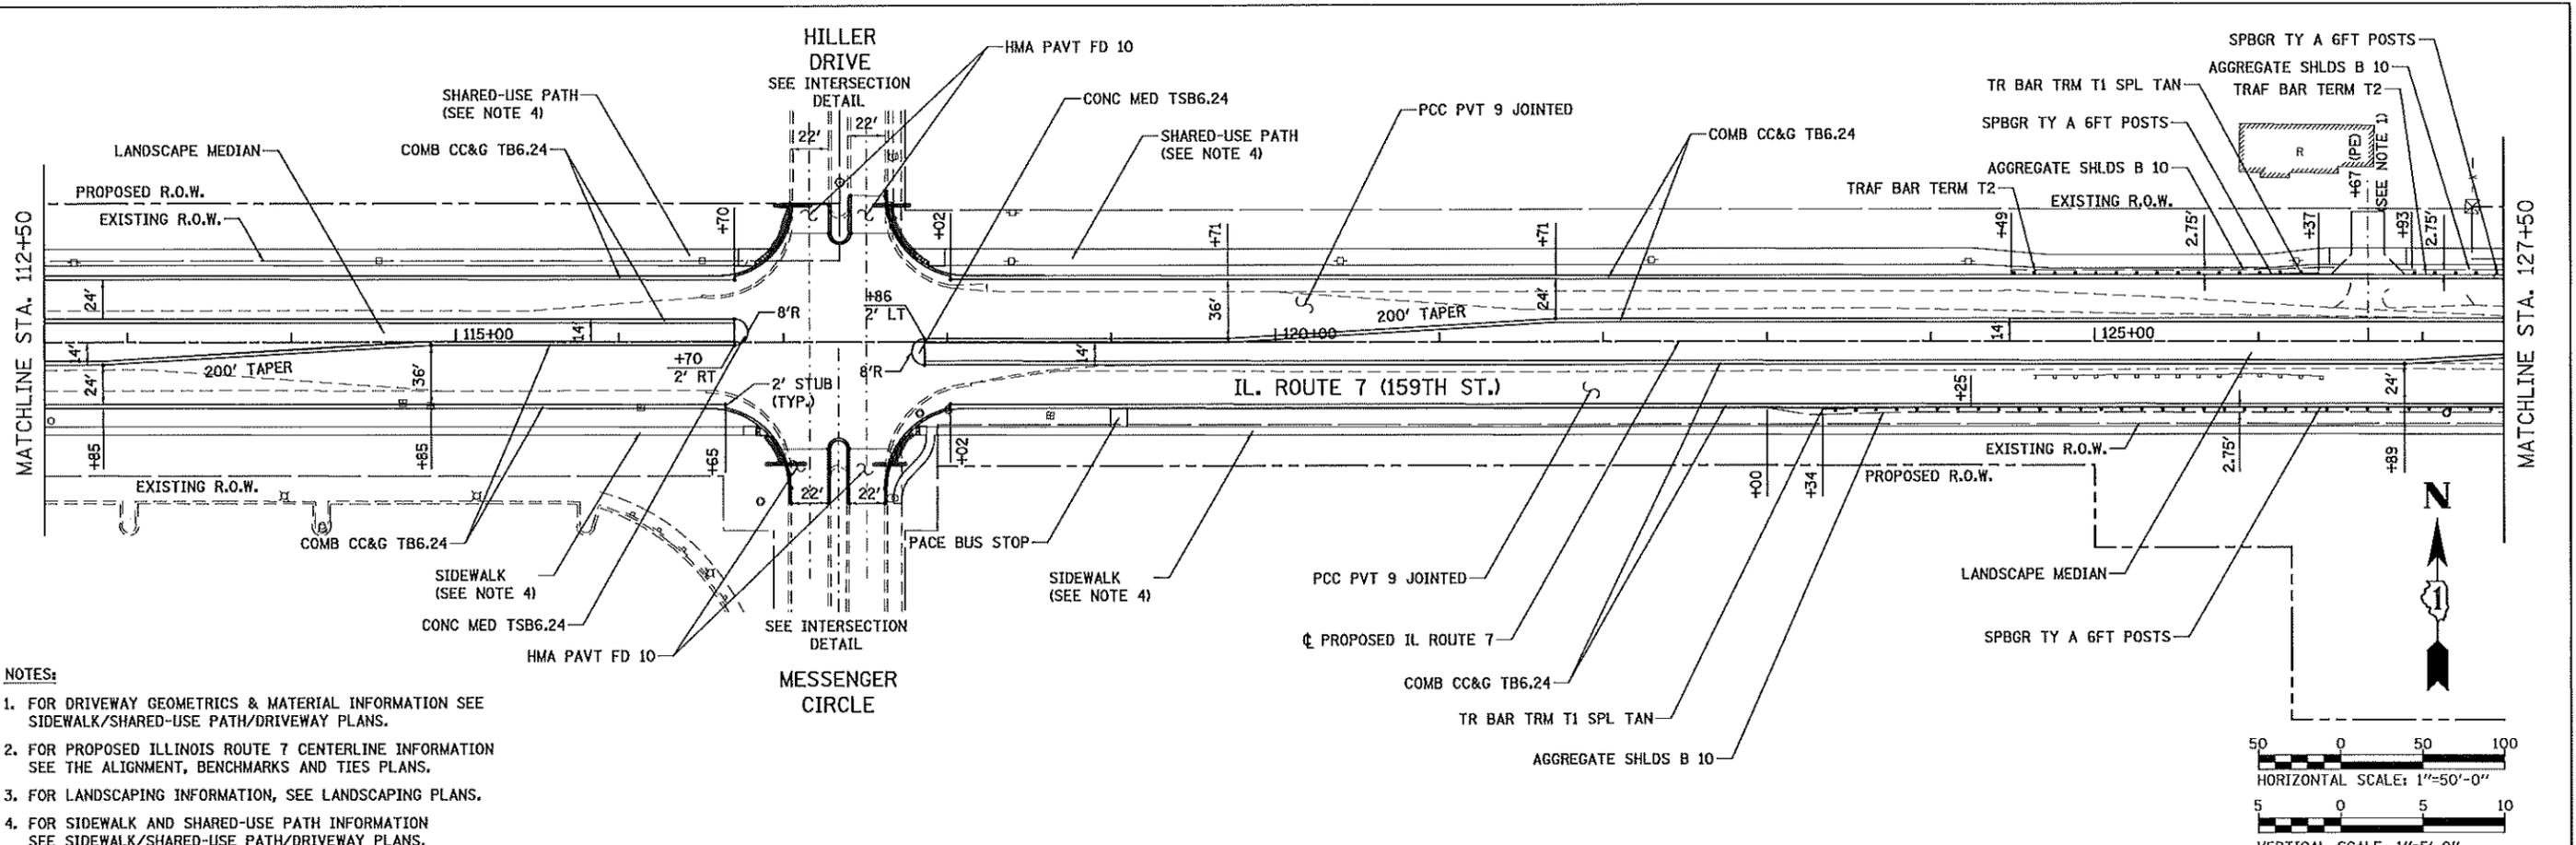

- NOTES:**
1. FOR DRIVEWAY GEOMETRICS & MATERIAL INFORMATION SEE SIDEWALK/SHARED-USE PATH/DRIVEWAY PLANS.
  2. FOR PROPOSED ILLINOIS ROUTE 7 CENTERLINE INFORMATION SEE THE ALIGNMENT, BENCHMARKS AND TIES PLANS.
  3. FOR LANDSCAPING INFORMATION, SEE LANDSCAPING PLANS.
  4. FOR SIDEWALK AND SHARED-USE PATH INFORMATION SEE SIDEWALK/SHARED-USE PATH/DRIVEWAY PLANS.

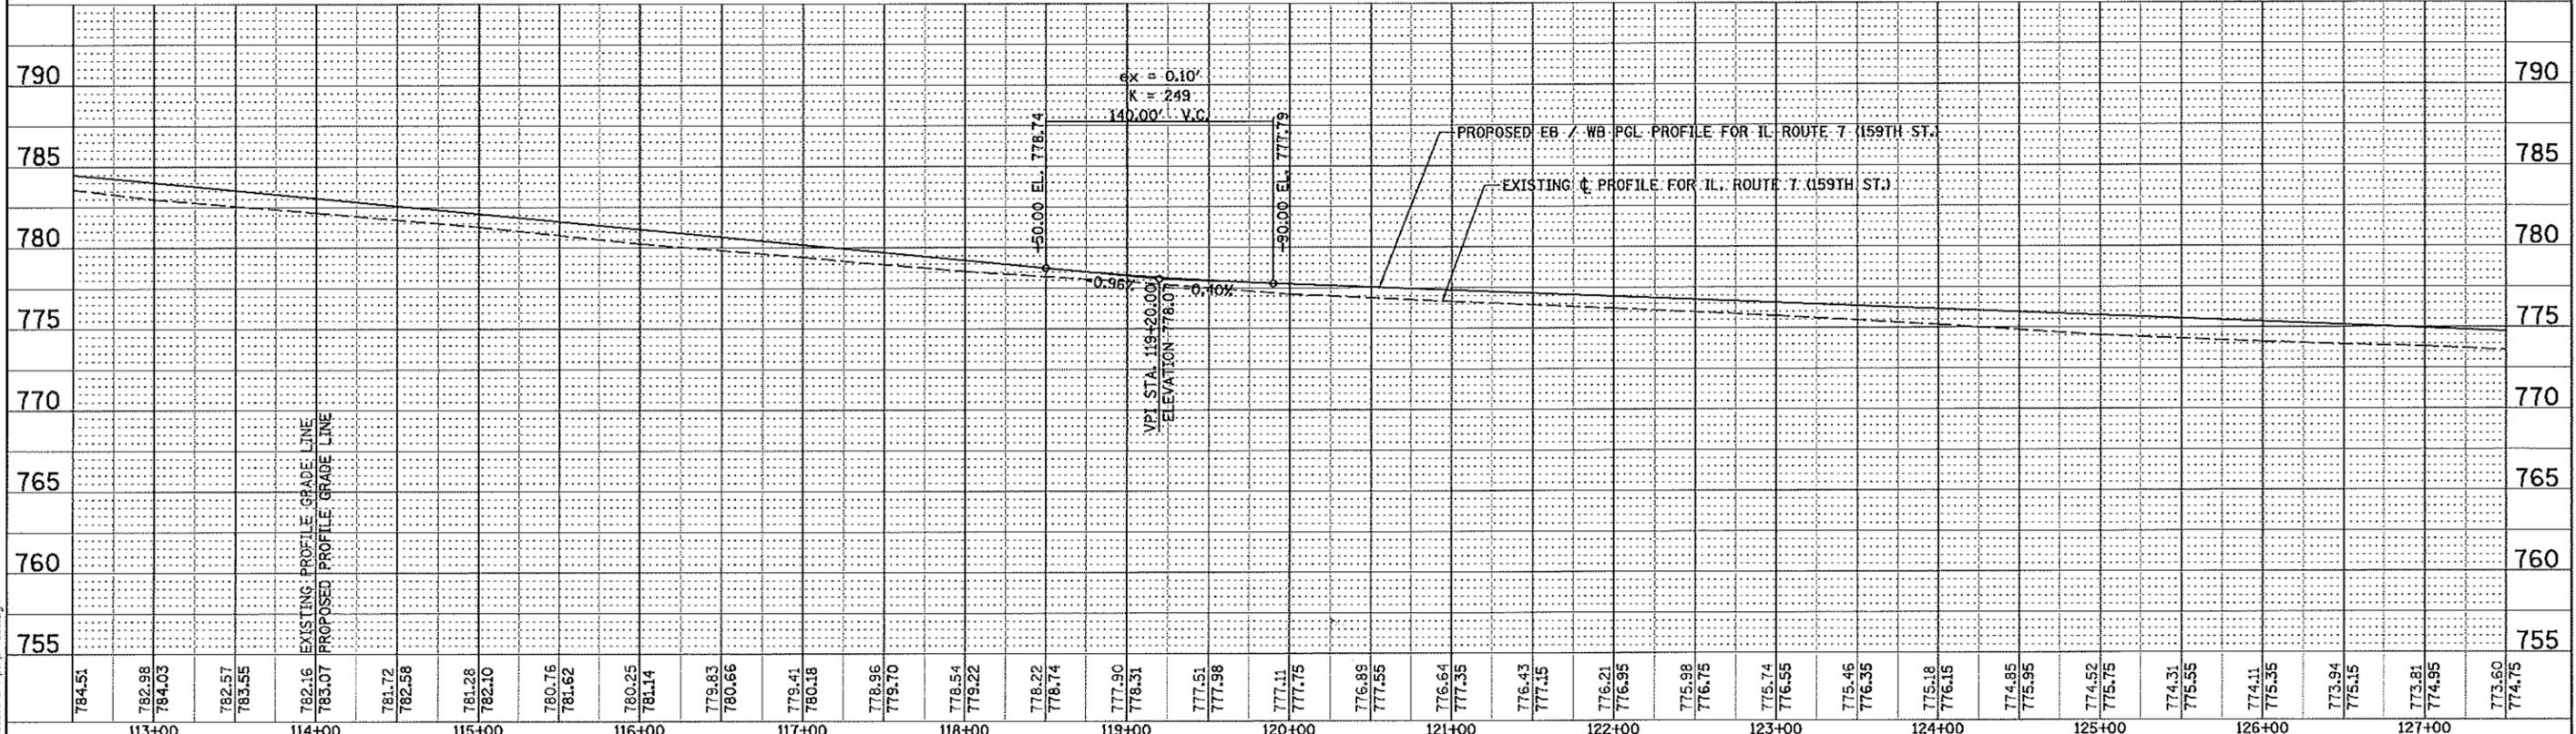
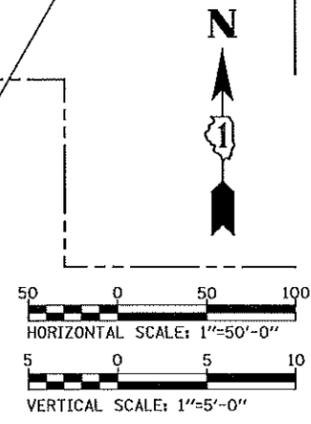


USER NAME = pmoestro	DESIGNED - RTA	REVISED -	<b>STATE OF ILLINOIS DEPARTMENT OF TRANSPORTATION</b>	<b>PLAN &amp; PROFILE - ILLINOIS ROUTE 7</b>			F.A.P. RTE.	SECTION	COUNTY	TOTAL SHEETS	SHEET NO.
PLDT SCALE = 1:99,999	CHECKED - PJO	REVISED -		351	536-R-1	WILL	1232	287			
PLDT DATE = 10/21/2014	DATE - 10/21/2014	REVISED -		SCALE: 1" = 50'    SHEET NO. 8 OF 26 SHEETS    STA. 112+50 TO STA. 127+50			CONTRACT NO. 60L71				
							FED. ROAD DIST. NO.	ILLINOIS FED. AID PROJECT			






PLAN	REVISED	DATE
NOTE BOOK	NO. _____	BY _____
NO. _____	NO. _____	NO. _____

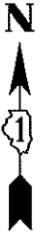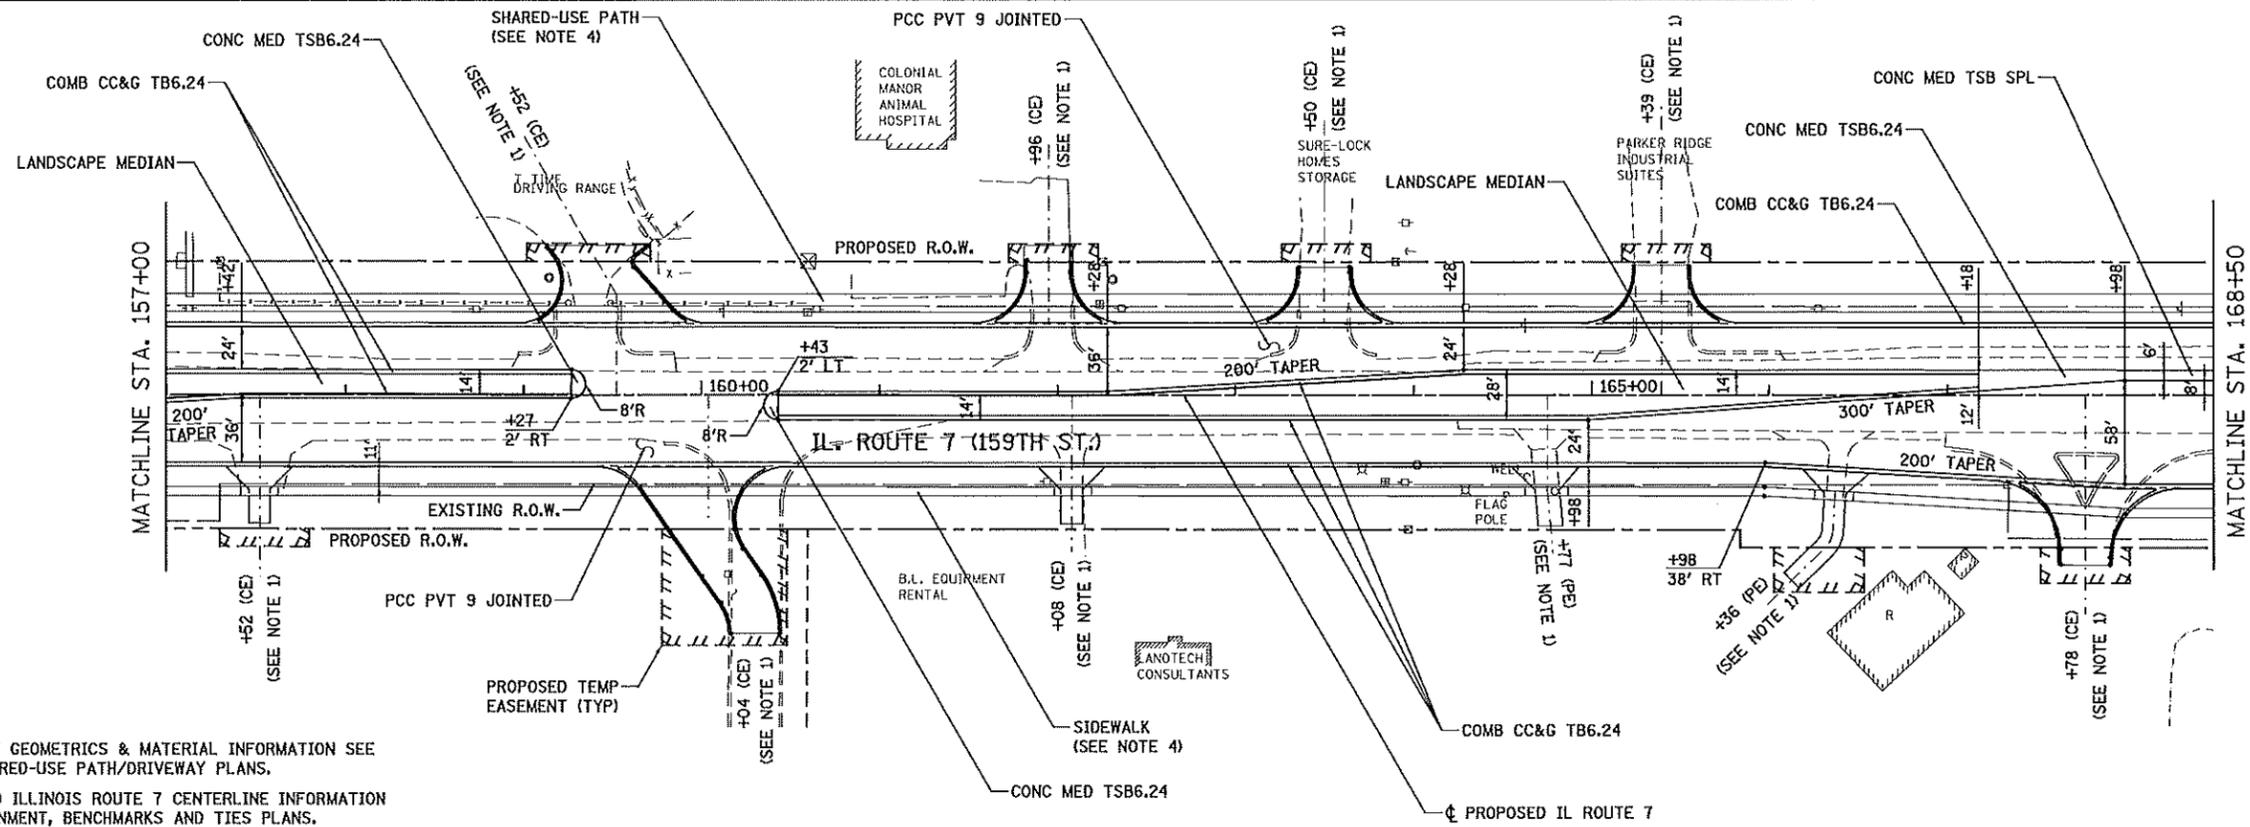


**NOTES:**

1. FOR DRIVEWAY GEOMETRICS & MATERIAL INFORMATION SEE SIDEWALK/SHARED-USE PATH/DRIVEWAY PLANS.
2. FOR PROPOSED ILLINOIS ROUTE 7 CENTERLINE INFORMATION SEE THE ALIGNMENT, BENCHMARKS AND TIES PLANS.
3. FOR LANDSCAPING INFORMATION, SEE LANDSCAPING PLANS.
4. FOR SIDEWALK AND SHARED-USE PATH INFORMATION SEE SIDEWALK/SHARED-USE PATH/DRIVEWAY PLANS.

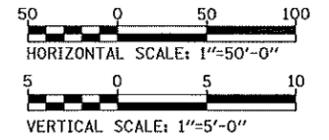

PROFILE	REVISED	DATE
NOTE BOOK	NO. _____	BY _____
NO. _____	NO. _____	NO. _____

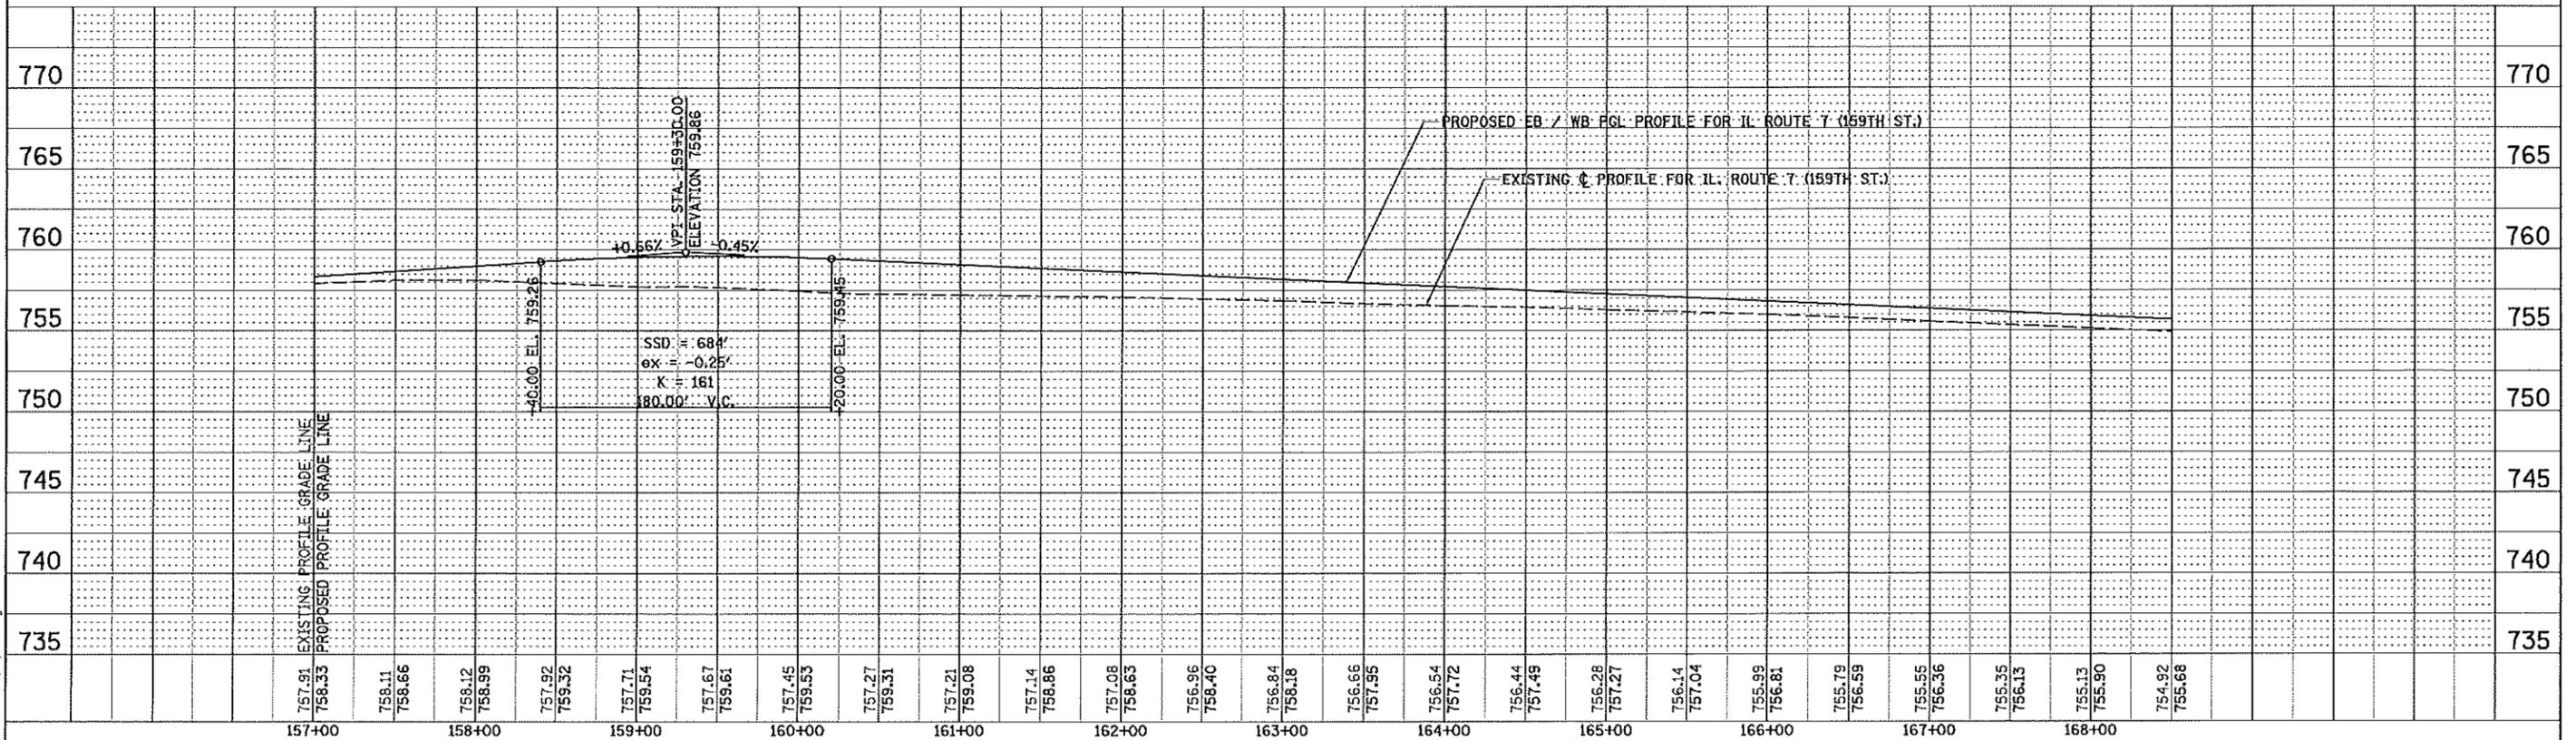


FILE NAME = D:\68271\159th\p1\p1.dwg

USER NAME = rmonroa	DESIGNED - RTA	REVISED -	<b>STATE OF ILLINOIS DEPARTMENT OF TRANSPORTATION</b>	<b>PLAN &amp; PROFILE - ILLINOIS ROUTE 7</b>		F.A.P. RTE. 351	SECTION 536-R-1	COUNTY WILL	TOTAL SHEETS 1232	SHEET NO. 290	
PLT SCALE = 1/8"=1'-0"	CHECKED - PJO	REVISED -		SCALE: 1" = 50'	SHEET NO. 11 OF 26 SHEETS	STA. 157+00 TO STA. 168+50	CONTRACT NO. 60L71				
PLT DATE = 10/21/2014	DATE = 10/21/2014	REVISED -		FED. ROAD DIST. NO. ILLINOIS FED. AID PROJECT							





PLAN	SURVEYED	DATE
NOTE BOOK	ALIGNED	CHECKED
NO.	BY	FILE NAME

PROFILE	SURVEYED	DATE
NOTE BOOK	GRADES	CHECKED
NO.	BY	FILE NAME

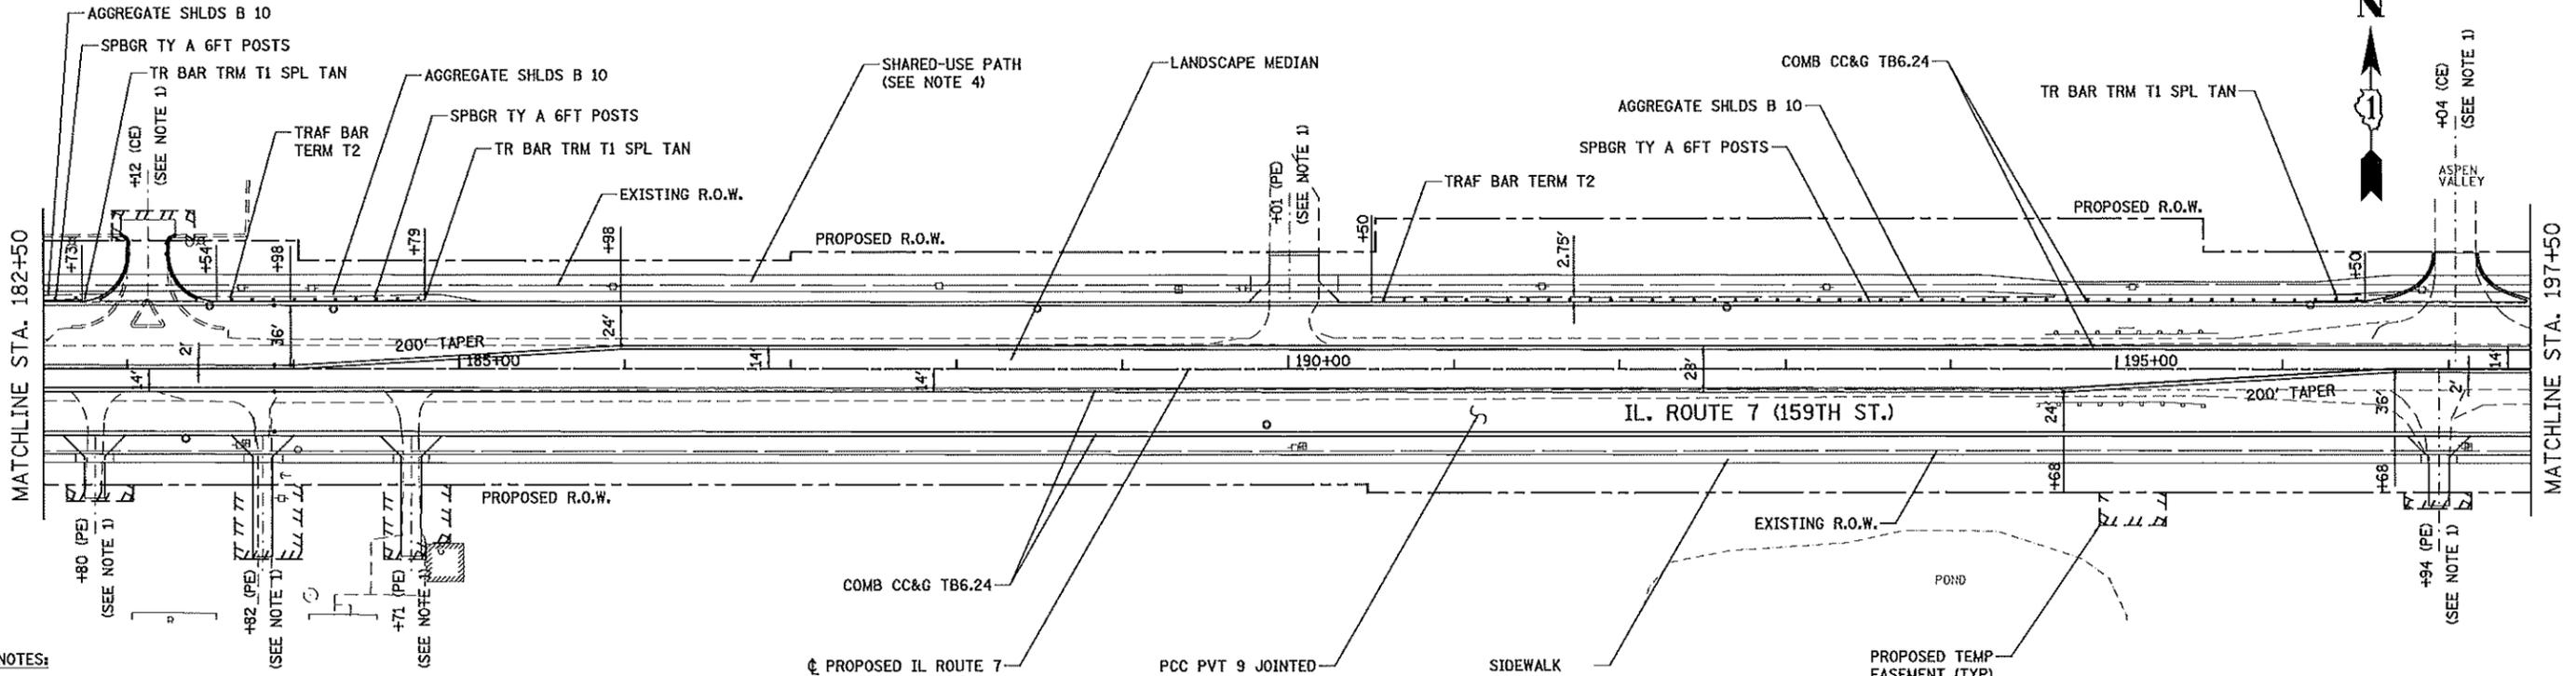

- NOTES:
1. FOR DRIVEWAY GEOMETRICS & MATERIAL INFORMATION SEE SIDEWALK/SHARED-USE PATH/DRIVEWAY PLANS.
  2. FOR PROPOSED ILLINOIS ROUTE 7 CENTERLINE INFORMATION SEE THE ALIGNMENT, BENCHMARKS AND TIES PLANS.
  3. FOR LANDSCAPING INFORMATION, SEE LANDSCAPING PLANS.
  4. FOR SIDEWALK AND SHARED-USE PATH INFORMATION SEE SIDEWALK/SHARED-USE PATH/DRIVEWAY PLANS.

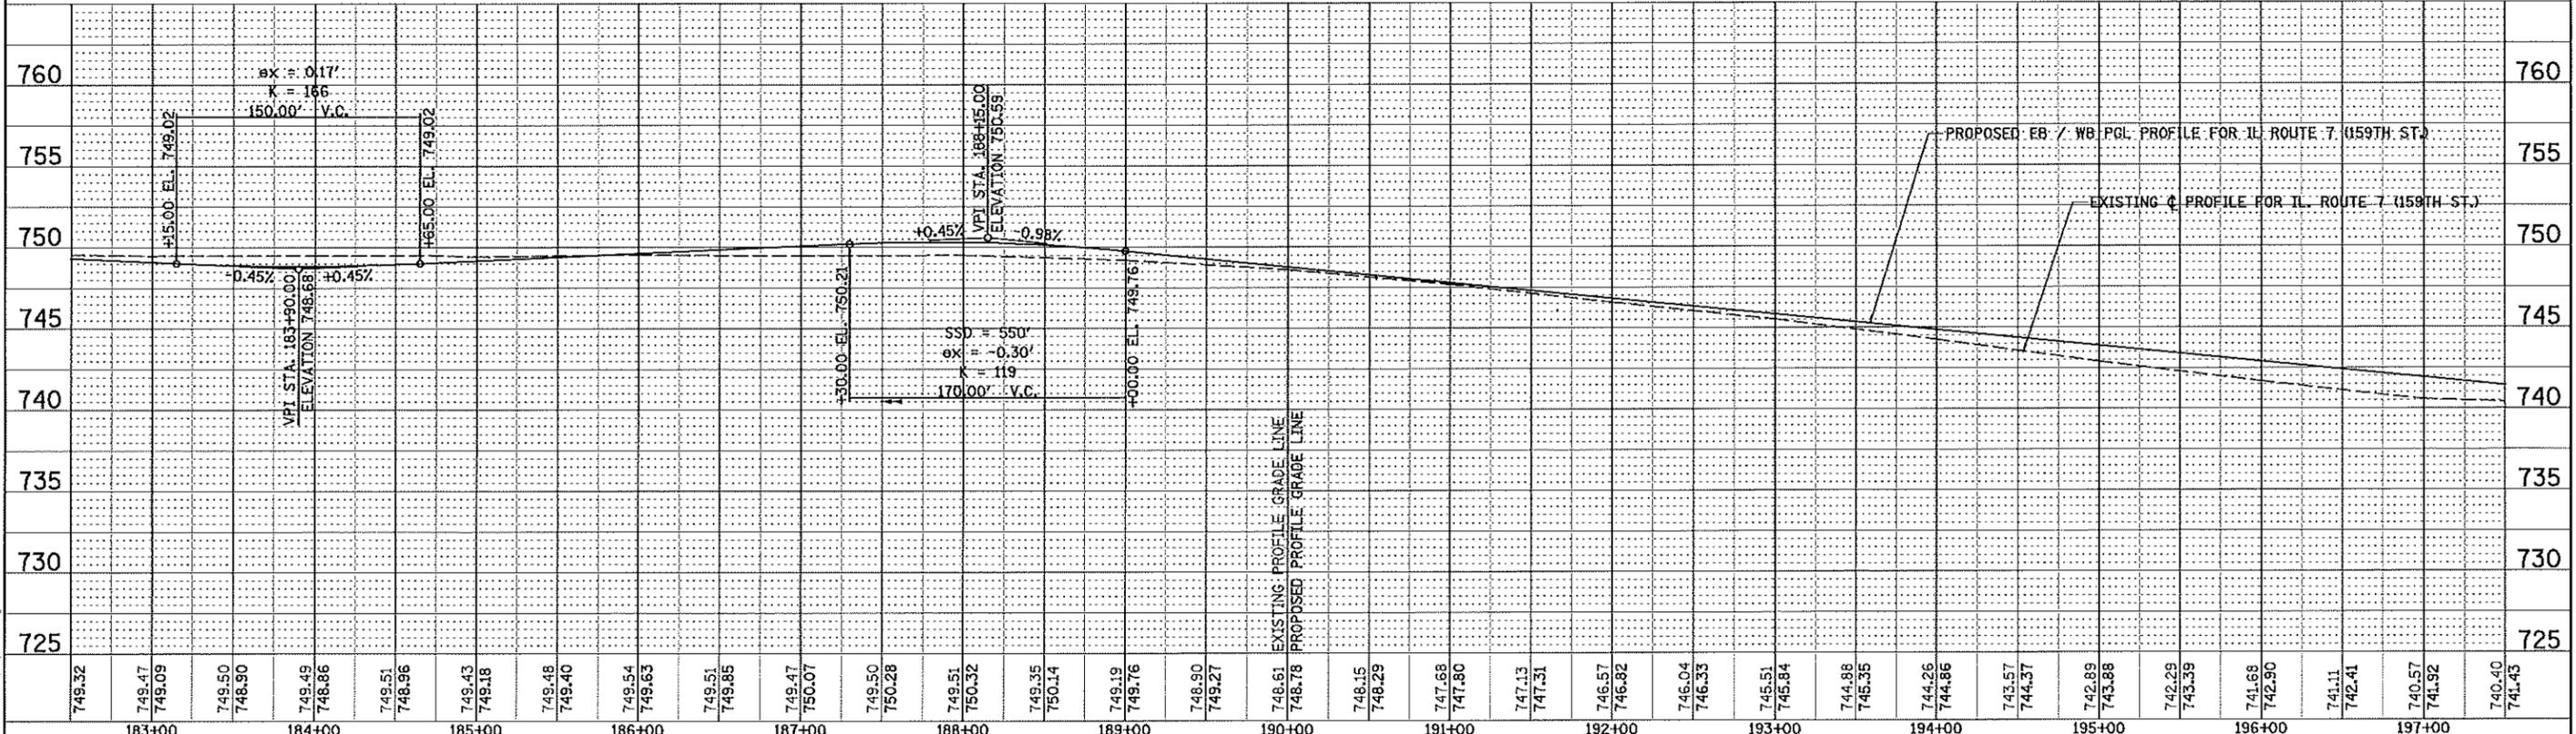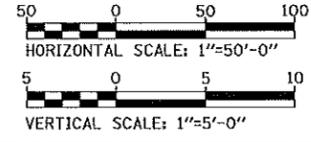

FILE NAME = D:\62\7\env\p1\pr\_13.dgn


USER NAME = p-rastra	DESIGNED - RTA	REVISED -	F.A.P. RTE. 351	SECTION 536-R-1	COUNTY WILL	TOTAL SHEETS 1232	SHEET NO. 292
PLOT SCALE = 1/32"=1'-0"	DRAWN - RTA	REVISED -	SCALE: 1" = 50'		SHEET NO. 13 OF 26 SHEETS		STA. 182+50 TO STA. 197+50
PLOT DATE = 8/15/2014	CHECKED - PJO	REVISED -	STATE OF ILLINOIS DEPARTMENT OF TRANSPORTATION		PLAN & PROFILE - ILLINOIS ROUTE 7		FED. ROAD DIST. NO. ILLINOIS FED. AID PROJECT
	DATE - 8/15/2014	REVISED -			CONTRACT NO. 60L71		






DATE	
BY	
DESIGNED	
DRAWN	
CHECKED	
DATE	

DATE	
BY	
DESIGNED	
DRAWN	
CHECKED	
DATE	

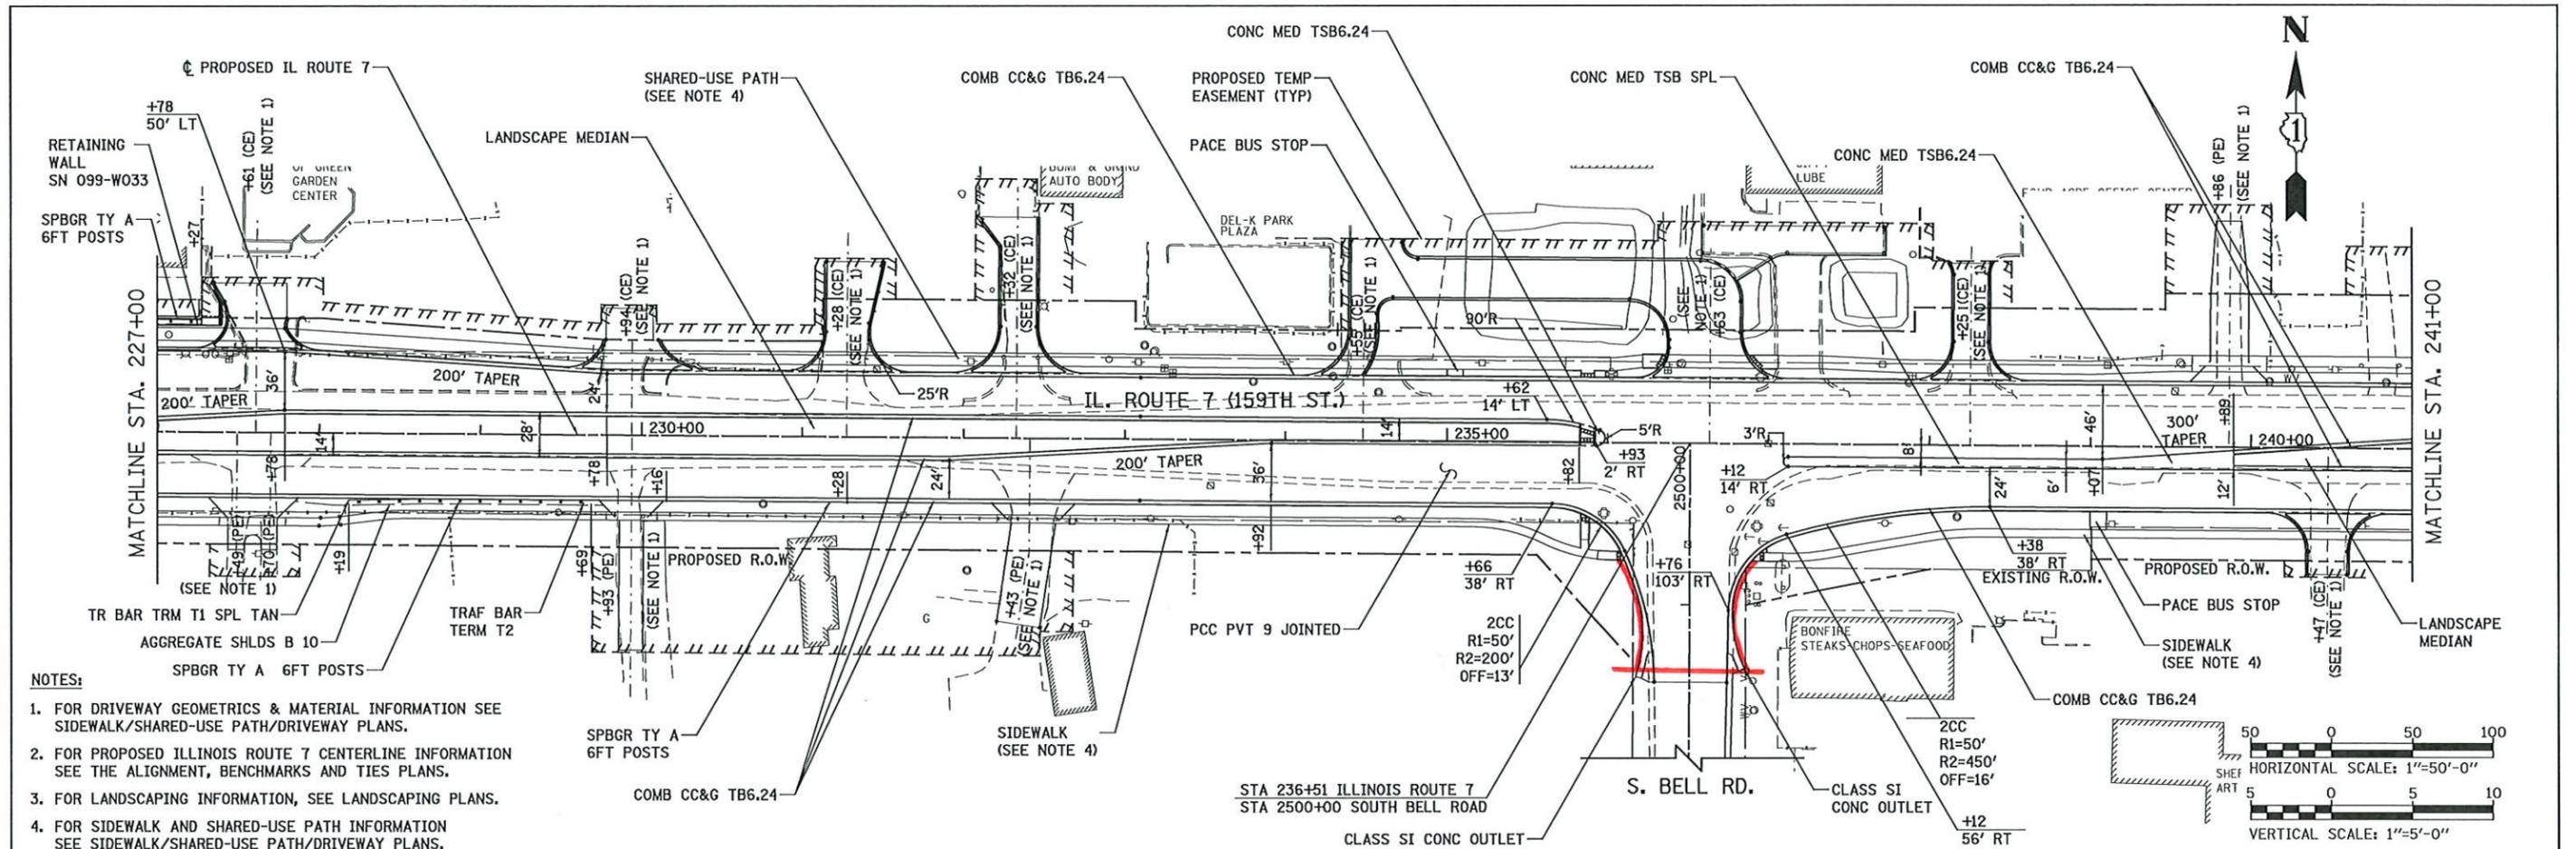

- NOTES:**
1. FOR DRIVEWAY GEOMETRICS & MATERIAL INFORMATION SEE SIDEWALK/SHARED-USE PATH/DRIVEWAY PLANS.
  2. FOR PROPOSED ILLINOIS ROUTE 7 CENTERLINE INFORMATION SEE THE ALIGNMENT, BENCHMARKS AND TIES PLANS.
  3. FOR LANDSCAPING INFORMATION, SEE LANDSCAPING PLANS.
  4. FOR SIDEWALK AND SHARED-USE PATH INFORMATION SEE SIDEWALK/SHARED-USE PATH/DRIVEWAY PLANS.

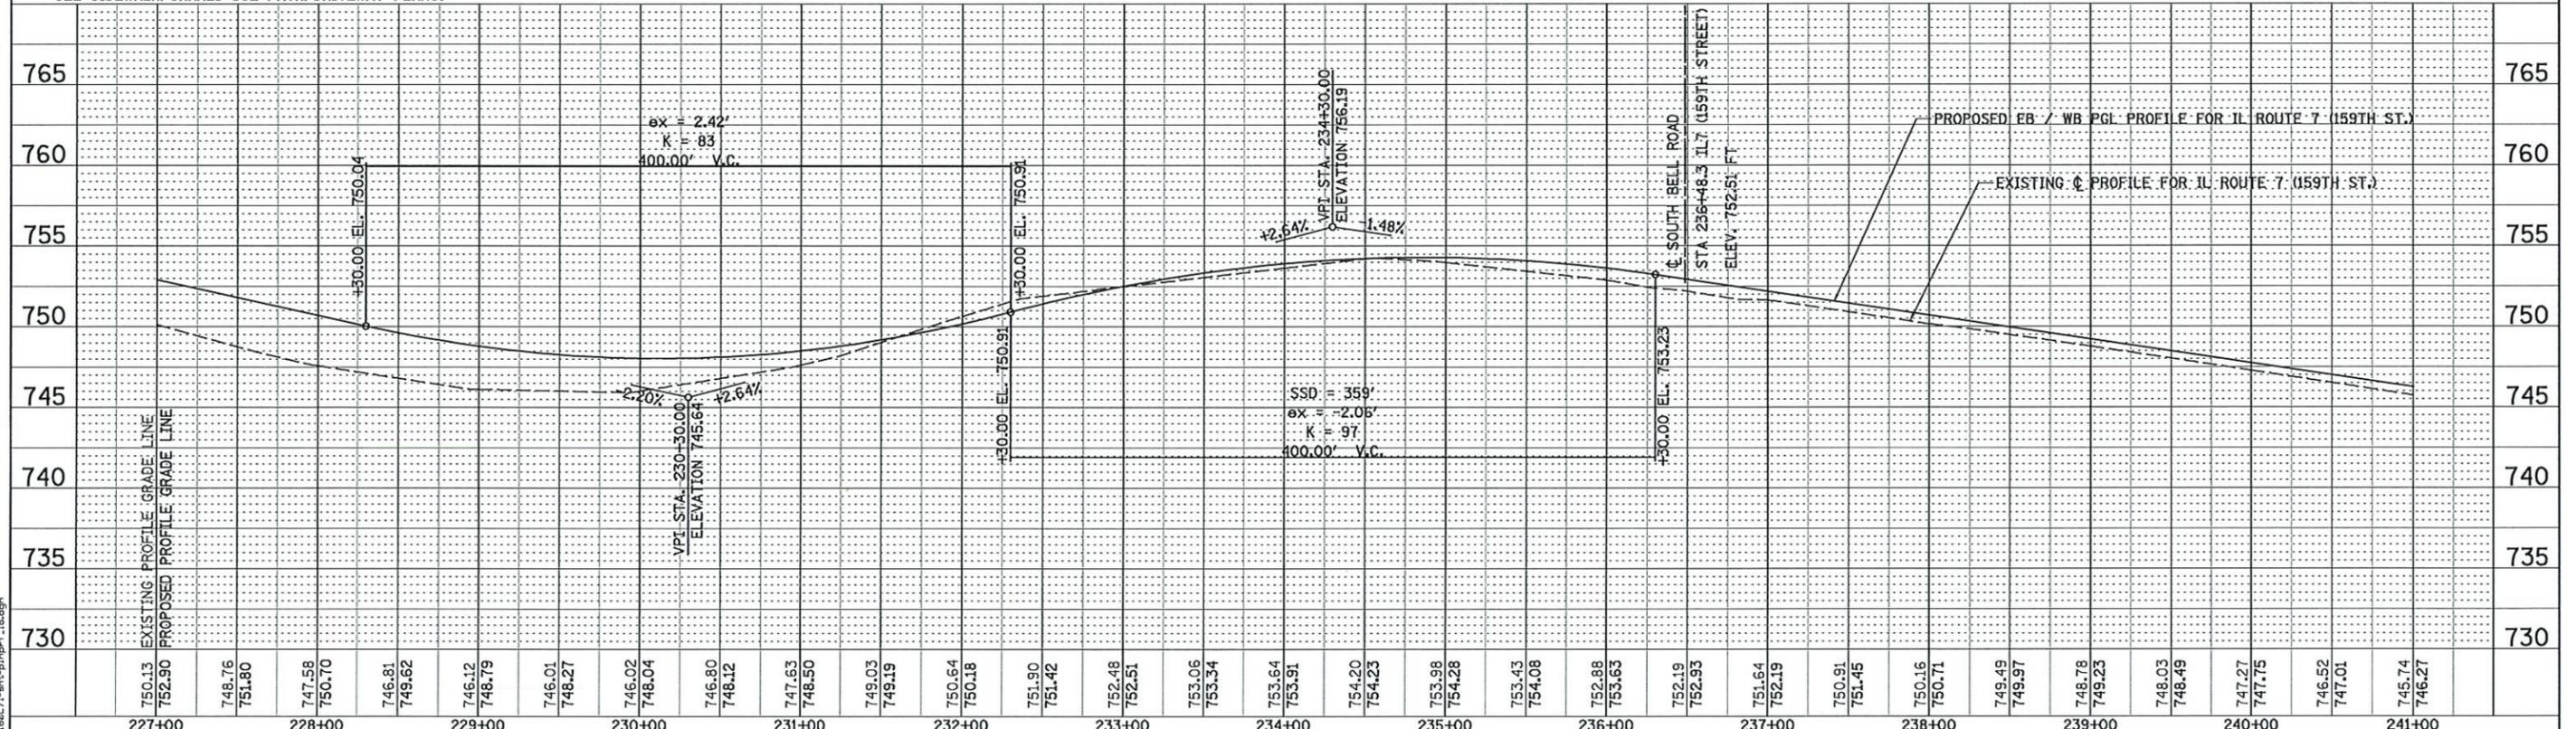

750.13	EXISTING PROFILE GRADE LINE	748.76	751.80	747.58	750.70	746.81	749.62	746.12	748.79	746.01	746.27	746.02	748.04	746.80	748.12	747.63	748.50	749.03	749.19	750.64	750.18	751.90	751.42	752.48	752.51	753.06	753.34	753.64	753.91	754.20	754.23	753.98	754.28	753.43	754.08	752.88	753.63	752.19	750.91	751.45	750.16	750.71	749.49	749.97	748.78	749.23	748.03	748.49	747.27	747.75	746.52	747.01	745.74	746.27
227+00		228+00		229+00		230+00		231+00		232+00		233+00		234+00		235+00		236+00		237+00		238+00		239+00		240+00		241+00																										

USER NAME = mmaestro	DESIGNED - RTA	REVISED -	<b>STATE OF ILLINOIS</b> <b>DEPARTMENT OF TRANSPORTATION</b>	<b>PLAN &amp; PROFILE - ILLINOIS ROUTE 7</b>		F.A.P. RTE.	SECTION	COUNTY	TOTAL SHEETS	SHEET NO.	
PLOT SCALE = 1/99,9998	DRAWN - RTA	REVISED -				351	536-R-1	WILL	1232	295	
PLOT DATE = 8/15/2014	CHECKED - PJO	REVISED -				CONTRACT NO. 60L71					
	DATE - 8/15/2014	REVISED -				ILLINOIS FED. AID PROJECT					

SCALE: 1" = 50'    SHEET NO. 16 OF 26 SHEETS    STA. 227+00 TO STA. 241+00








PLAN	REVISED	DATE
NOTE BOOK	ALIGNED	
	CHECKED	
	BY	
	NO.	

PROFILE	REVISED	DATE
NOTE BOOK	GRADES CHECKED	
	BY	
	NO.	

FILE NAME = D:\68L71-rt-tp-p\p19.dgn

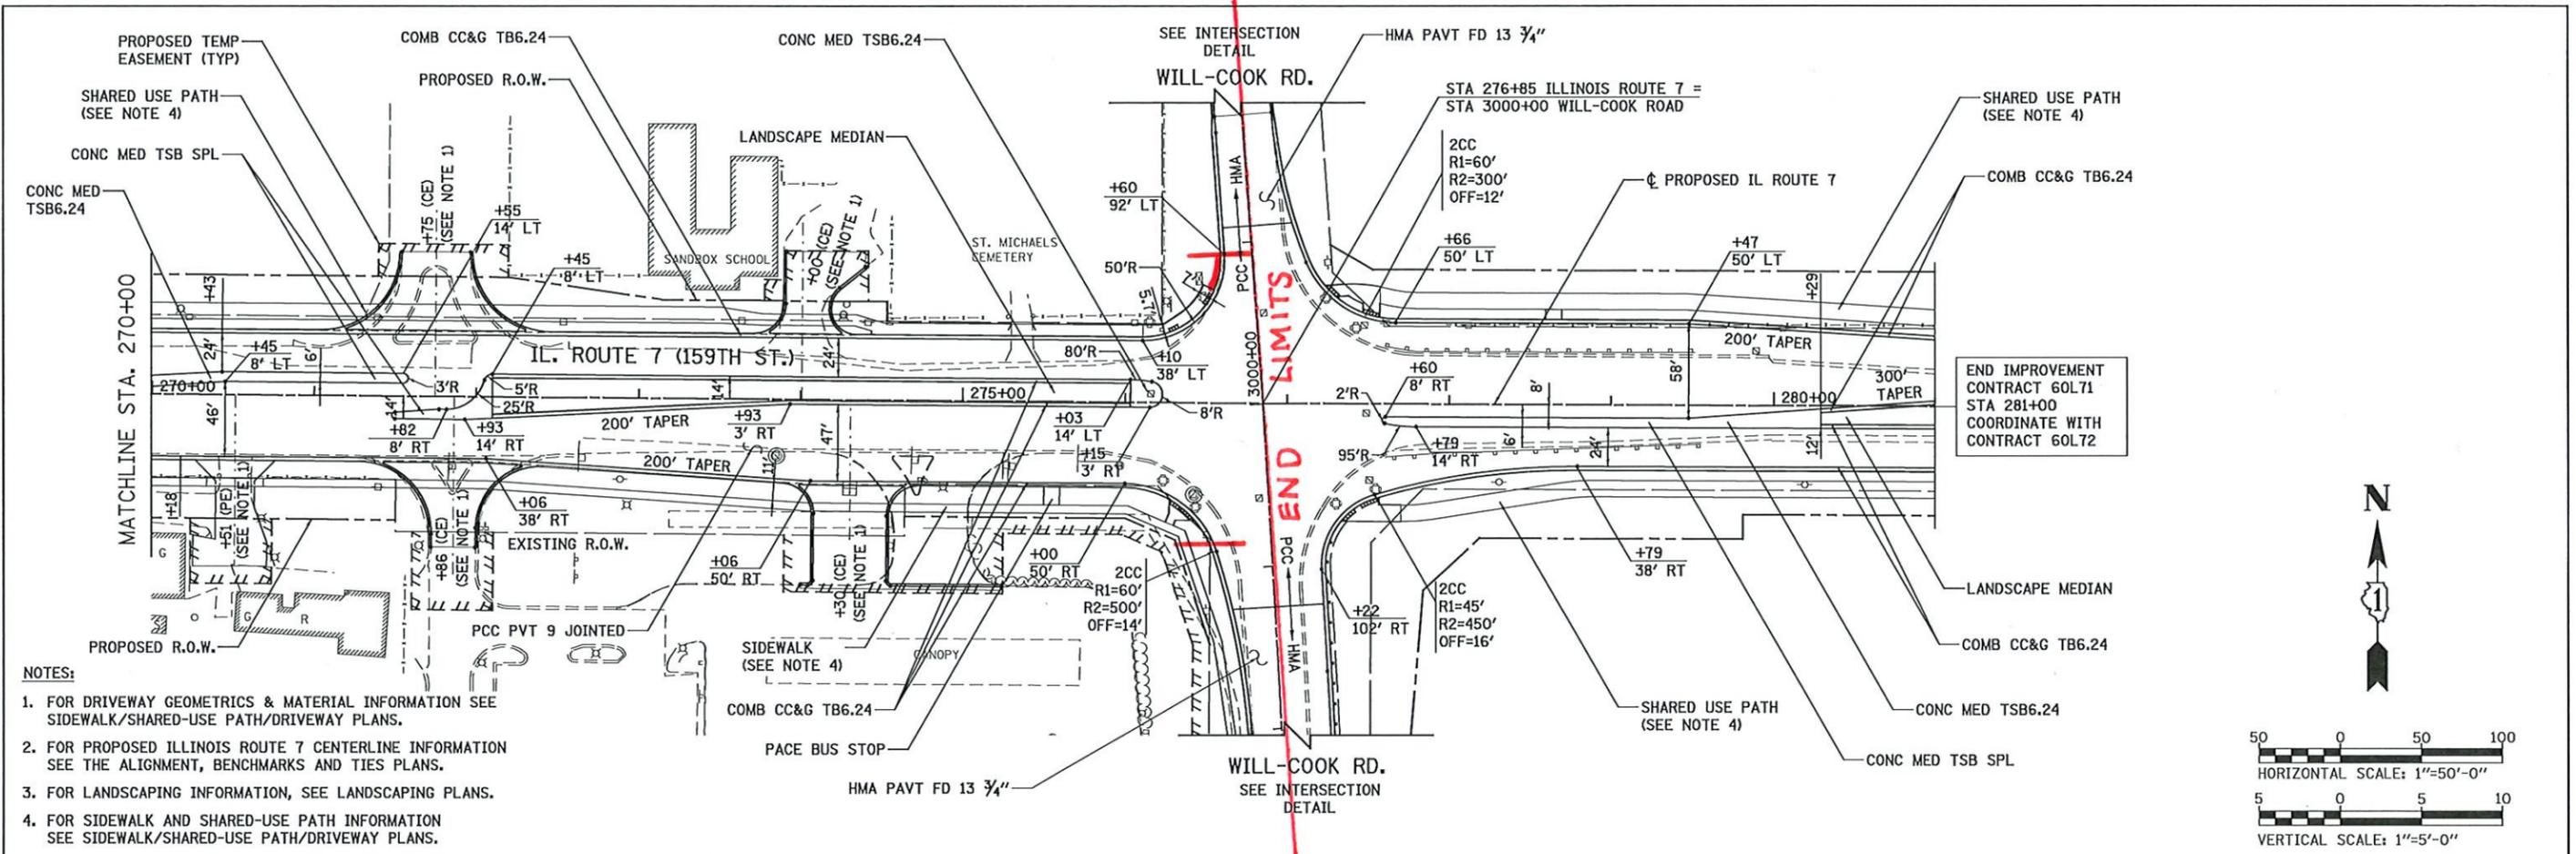

- NOTES:**
1. FOR DRIVEWAY GEOMETRICS & MATERIAL INFORMATION SEE SIDEWALK/SHARED-USE PATH/DRIVEWAY PLANS.
  2. FOR PROPOSED ILLINOIS ROUTE 7 CENTERLINE INFORMATION SEE THE ALIGNMENT, BENCHMARKS AND TIES PLANS.
  3. FOR LANDSCAPING INFORMATION, SEE LANDSCAPING PLANS.
  4. FOR SIDEWALK AND SHARED-USE PATH INFORMATION SEE SIDEWALK/SHARED-USE PATH/DRIVEWAY PLANS.

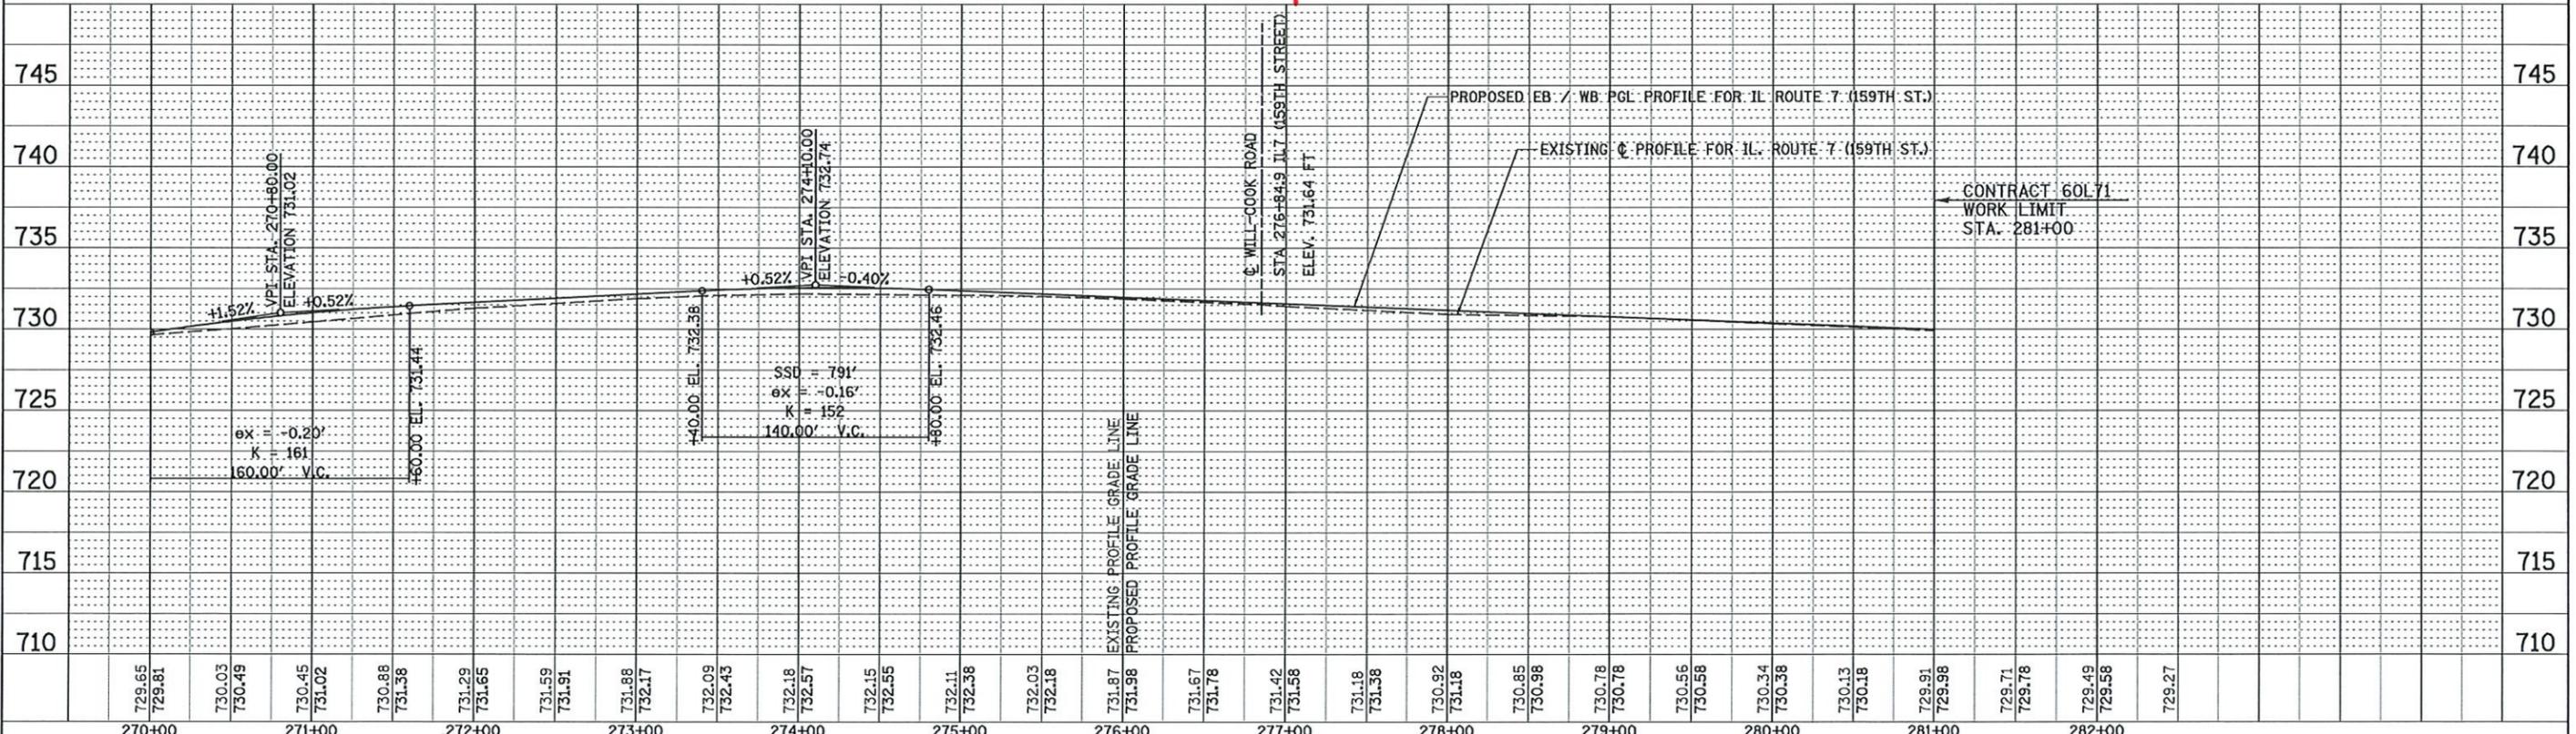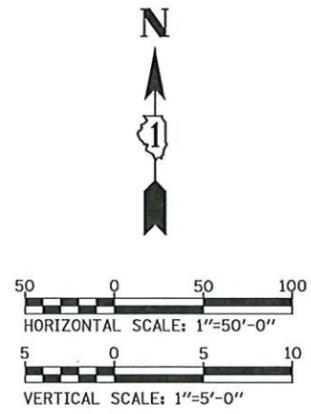

USER NAME = mmostra	DESIGNED - RTA	REVISED -	F.A.P. RTE. 351	SECTION 536-R-1	COUNTY WILL	TOTAL SHEETS 1232	SHEET NO. 298
PLLOT SCALE = 1:99.9998	DRAWN - RTA	REVISED -	CONTRACT NO. 60L71				
PLLOT DATE = 10/20/2014	CHECKED - PJO	REVISED -	ILLINOIS FED. AID PROJECT				
DATE = 10/21/2014	DATE = 10/21/2014	REVISED -	SCALE: 1" = 50'				

STATE OF ILLINOIS  
DEPARTMENT OF TRANSPORTATION

PLAN & PROFILE - ILLINOIS ROUTE 7

SHEET NO. 19 OF 26 SHEETS STA. 270+00 TO STA. 282+45



