
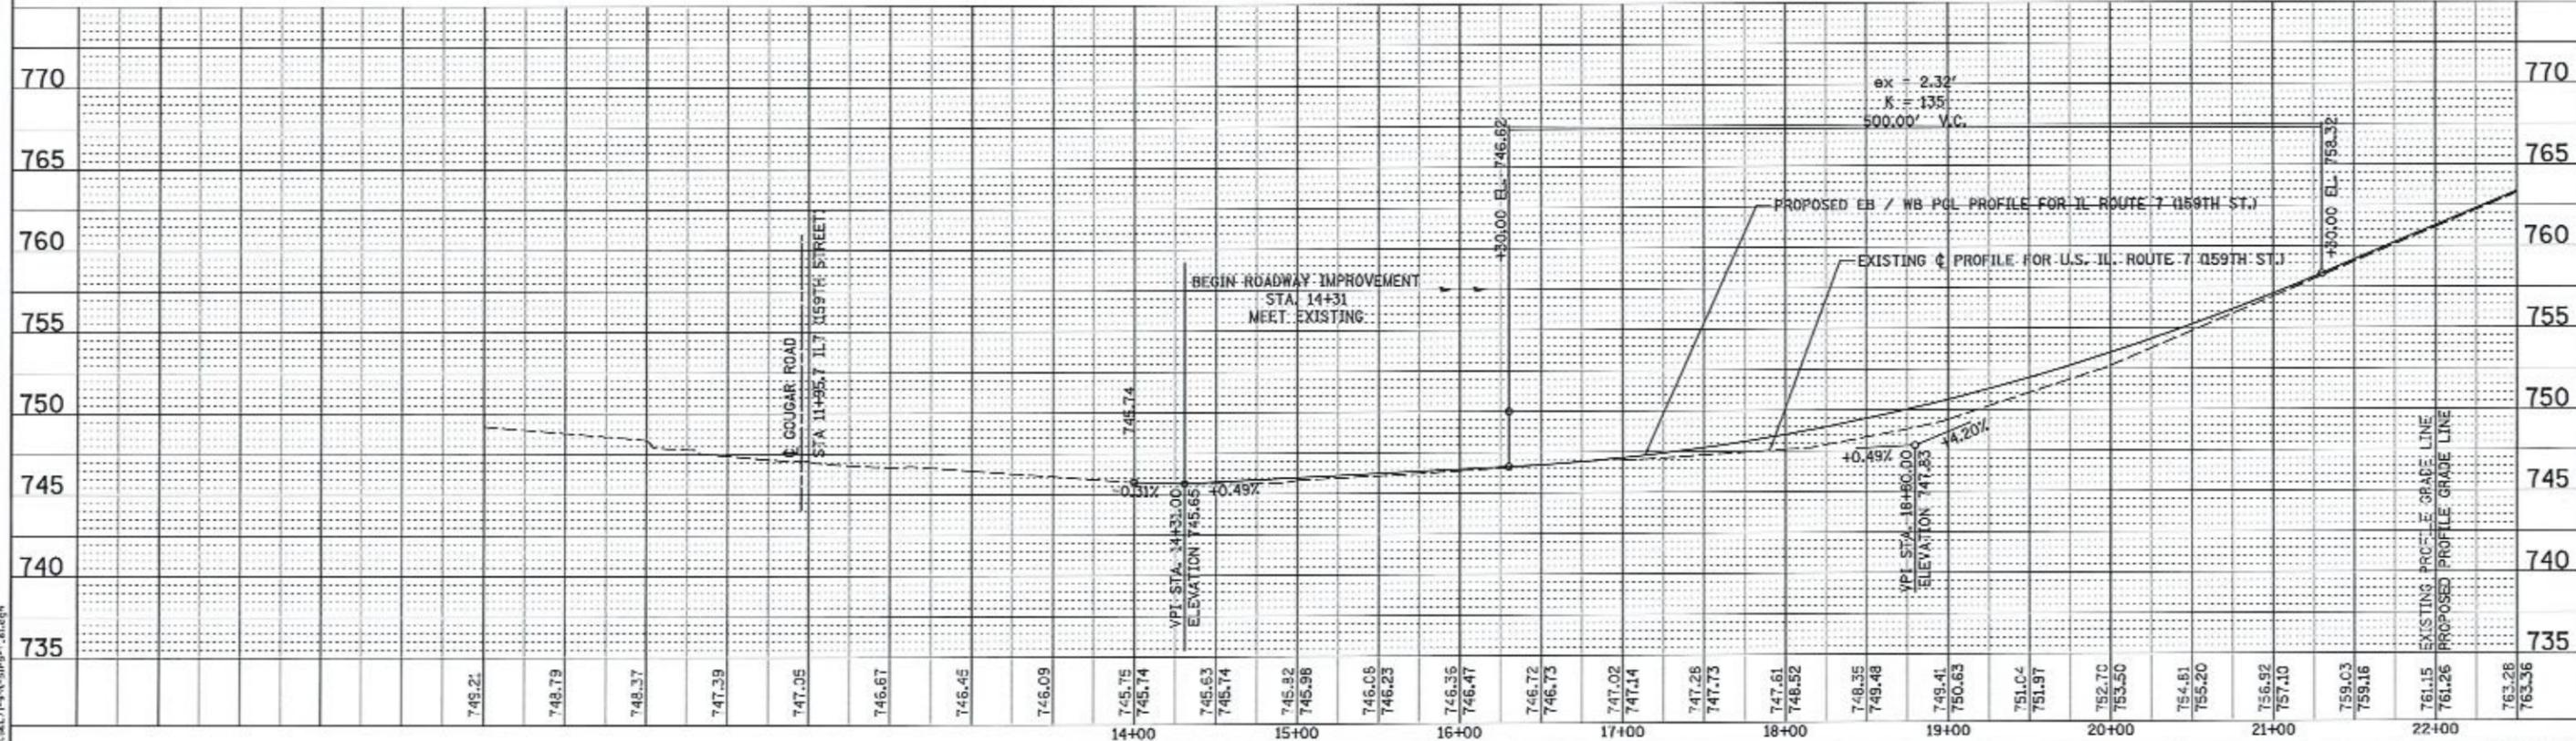
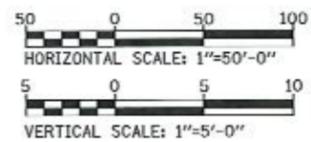


Mowing Limits Exhibit

PLAN	DATE
REVISED	BY
NOTES	
NO.	

PROFILE	DATE
REVISED	BY
NOTES	
NO.	

- NOTES:
- FOR DRIVEWAY GEOMETRICS & MATERIAL INFORMATION SEE SIDEWALK/SHARED-USE PATH/DRIVEWAY PLANS.
  - FOR PROPOSED ILLINOIS ROUTE 7 CENTERLINE INFORMATION SEE THE ALIGNMENT, BENCHMARKS AND TIES PLANS.
  - FOR LANDSCAPING INFORMATION, SEE LANDSCAPING PLANS.
  - FOR SIDEWALK AND SHARED-USE PATH INFORMATION SEE SIDEWALK/SHARED-USE PATH/DRIVEWAY PLANS.

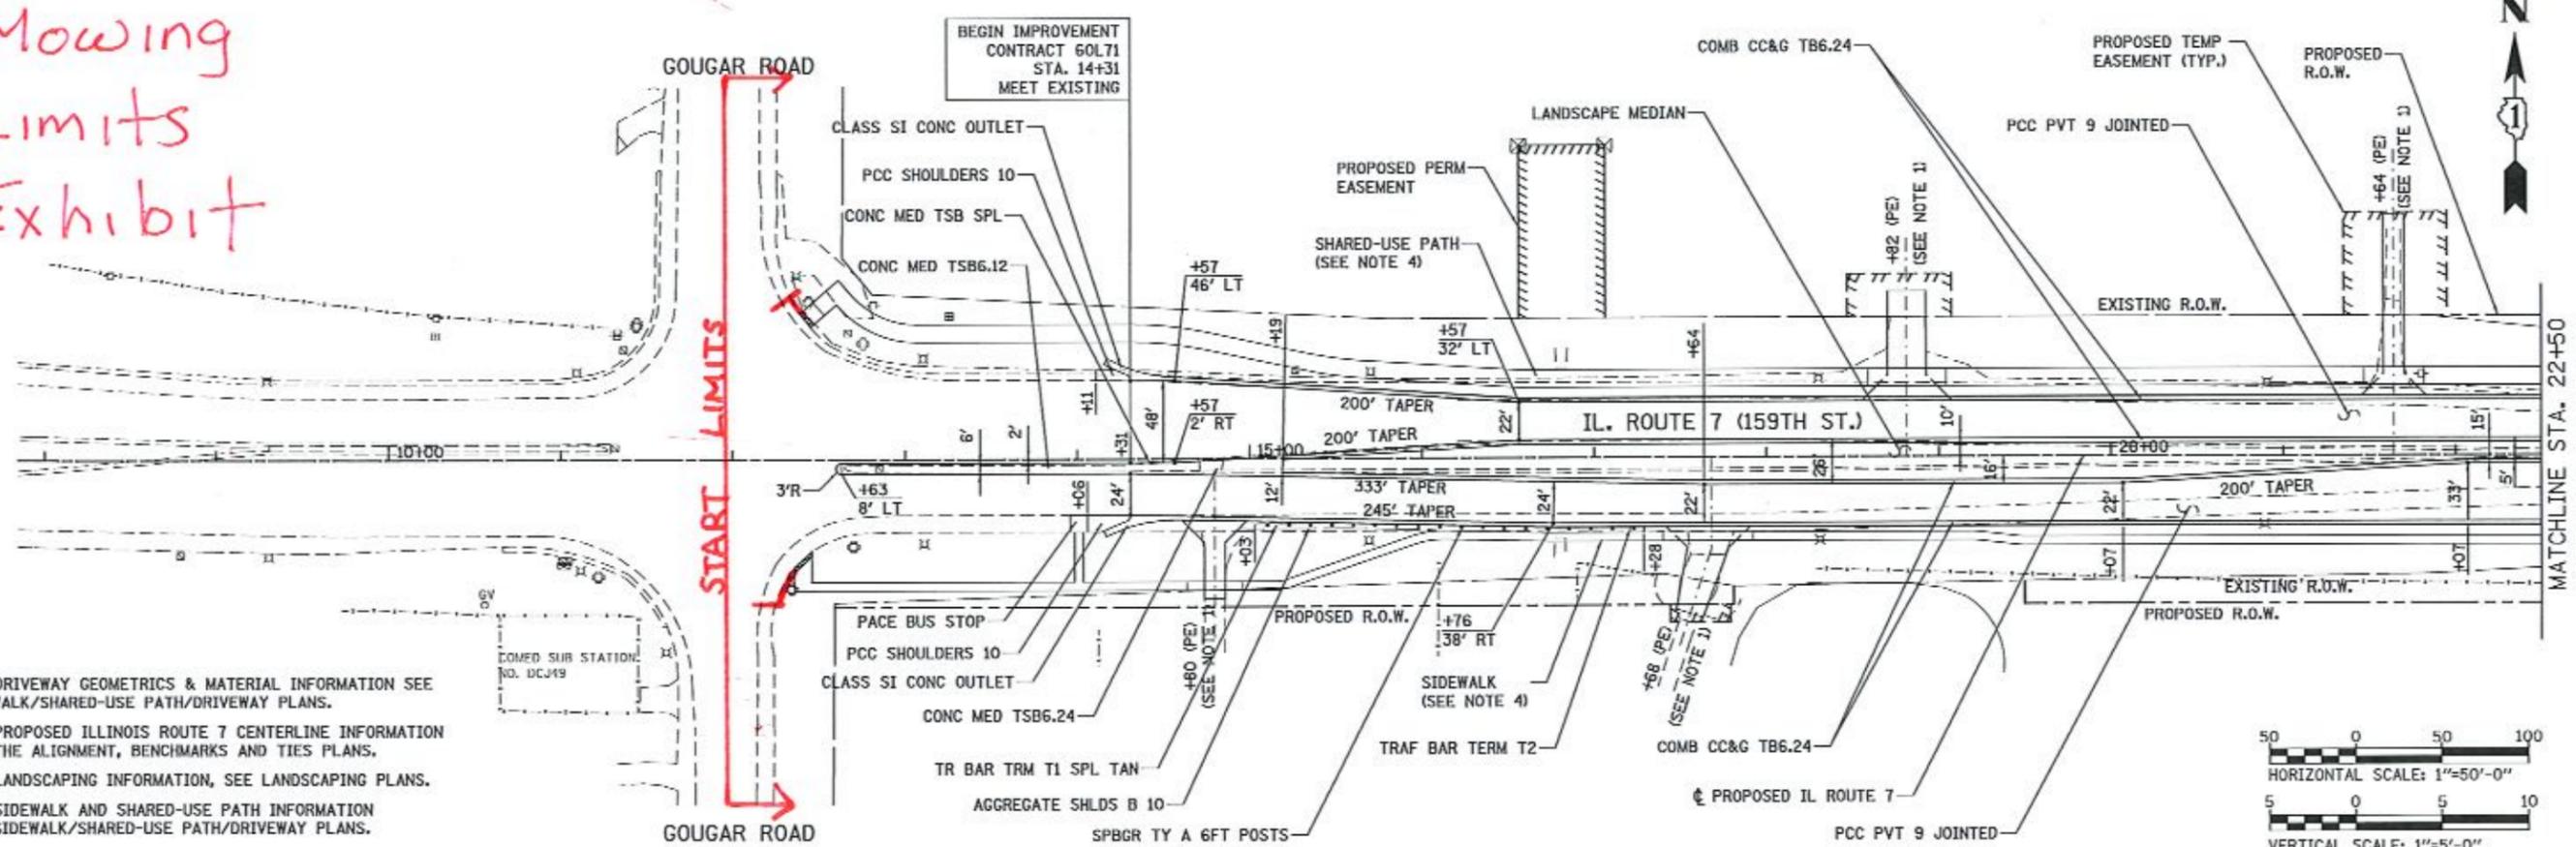


FILE NAME = E:\0671\14+31\14+31-22+50.dwg

USER NAME: pmastra	DESIGNED - RTA	REVISED -	<b>STATE OF ILLINOIS</b> <b>DEPARTMENT OF TRANSPORTATION</b>	<b>PLAN &amp; PROFILE - ILLINOIS ROUTE 7</b>		F.A.P. RTE.	SECTION	COUNTY	TOTAL SHEETS	SHEET NO.	
PLT SCALE - 1/8"=1'-0"	DRAWN - RTA	REVISED -				351	536-R-1	WILL	1252	280	
PLT DATE - 8/15/2014	CHECKED - PJO	REVISED -				CONTRACT NO. 60L71					
	DATE - 8/15/2014	REVISED -				FED. ROAD DIST. NO. ILLINOIS FED. AID PROJECT					





PLAN	DATE
NO.	
BY	
DATE	
NO.	
BY	
DATE	
NO.	
BY	
DATE	

PROFILE	DATE
NO.	
BY	
DATE	
NO.	
BY	
DATE	

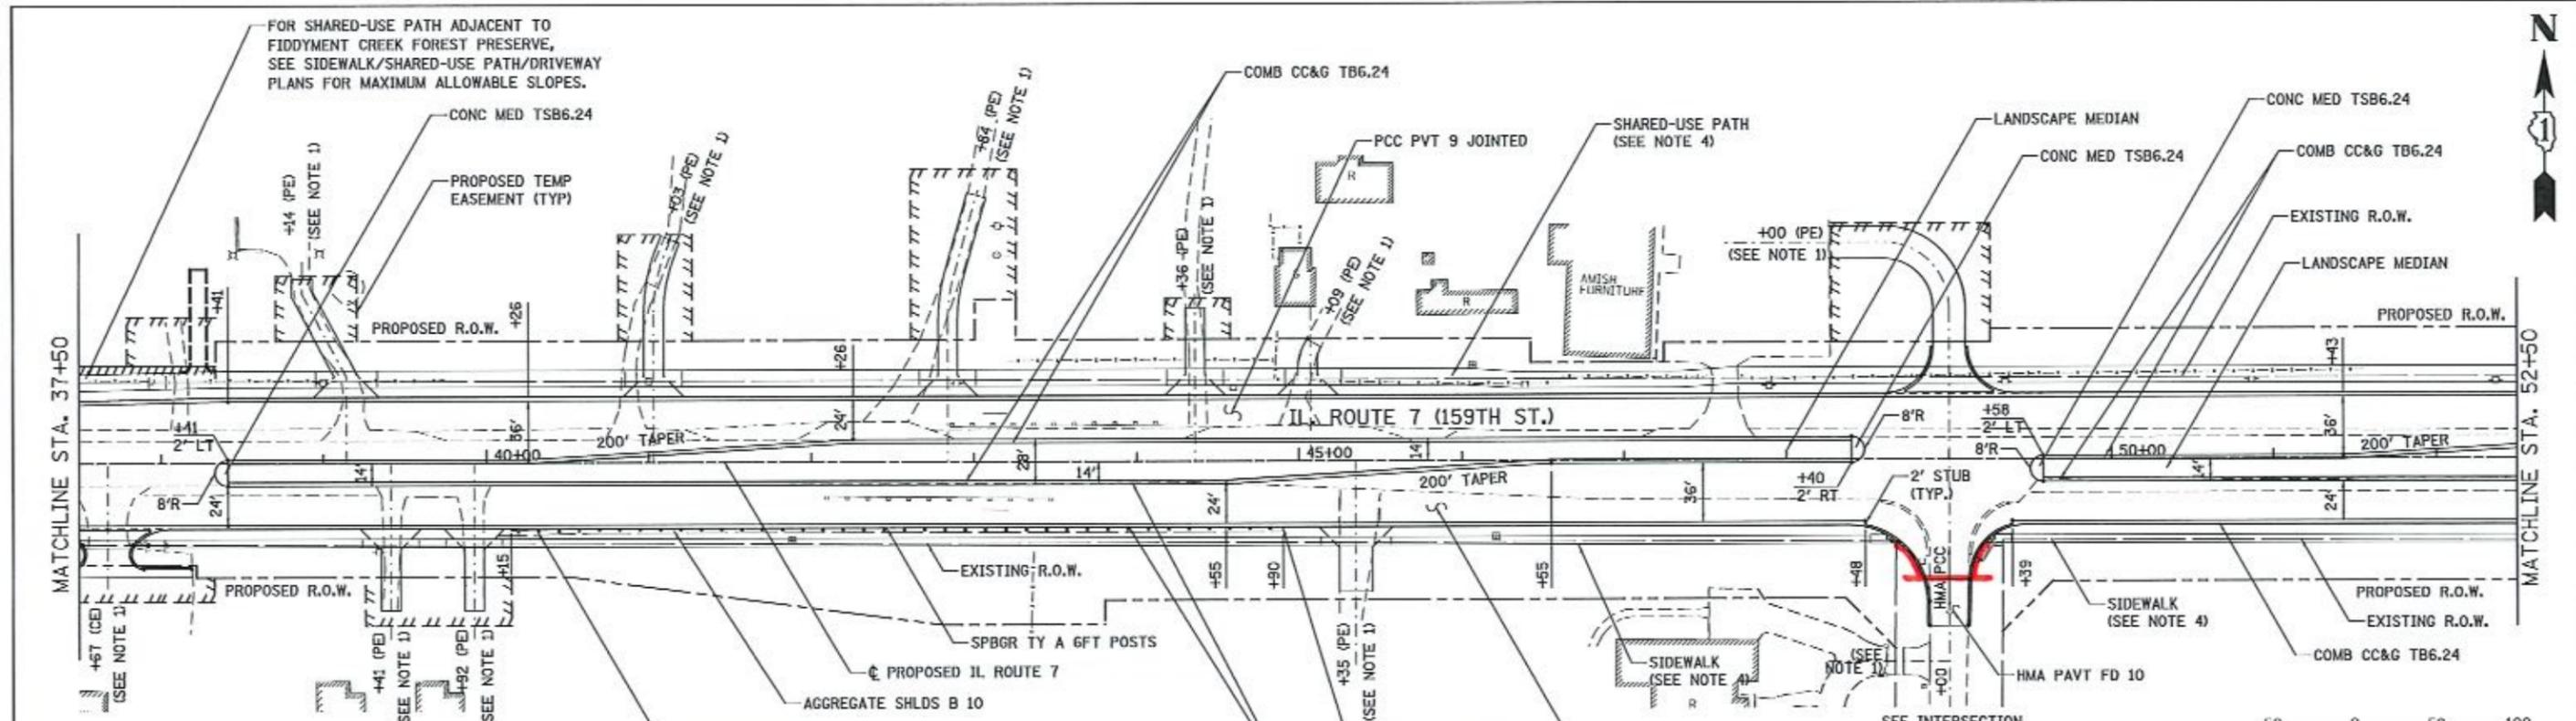

- NOTES:
1. FOR DRIVEWAY GEOMETRICS & MATERIAL INFORMATION SEE SIDEWALK/SHARED-USE PATH/DRIVEWAY PLANS.
  2. FOR PROPOSED ILLINOIS ROUTE 7 CENTERLINE INFORMATION SEE THE ALIGNMENT, BENCHMARKS AND TIES PLANS.
  3. FOR LANDSCAPING INFORMATION, SEE LANDSCAPING PLANS.
  4. FOR SIDEWALK AND SHARED-USE PATH INFORMATION SEE SIDEWALK/SHARED-USE PATH/DRIVEWAY PLANS.

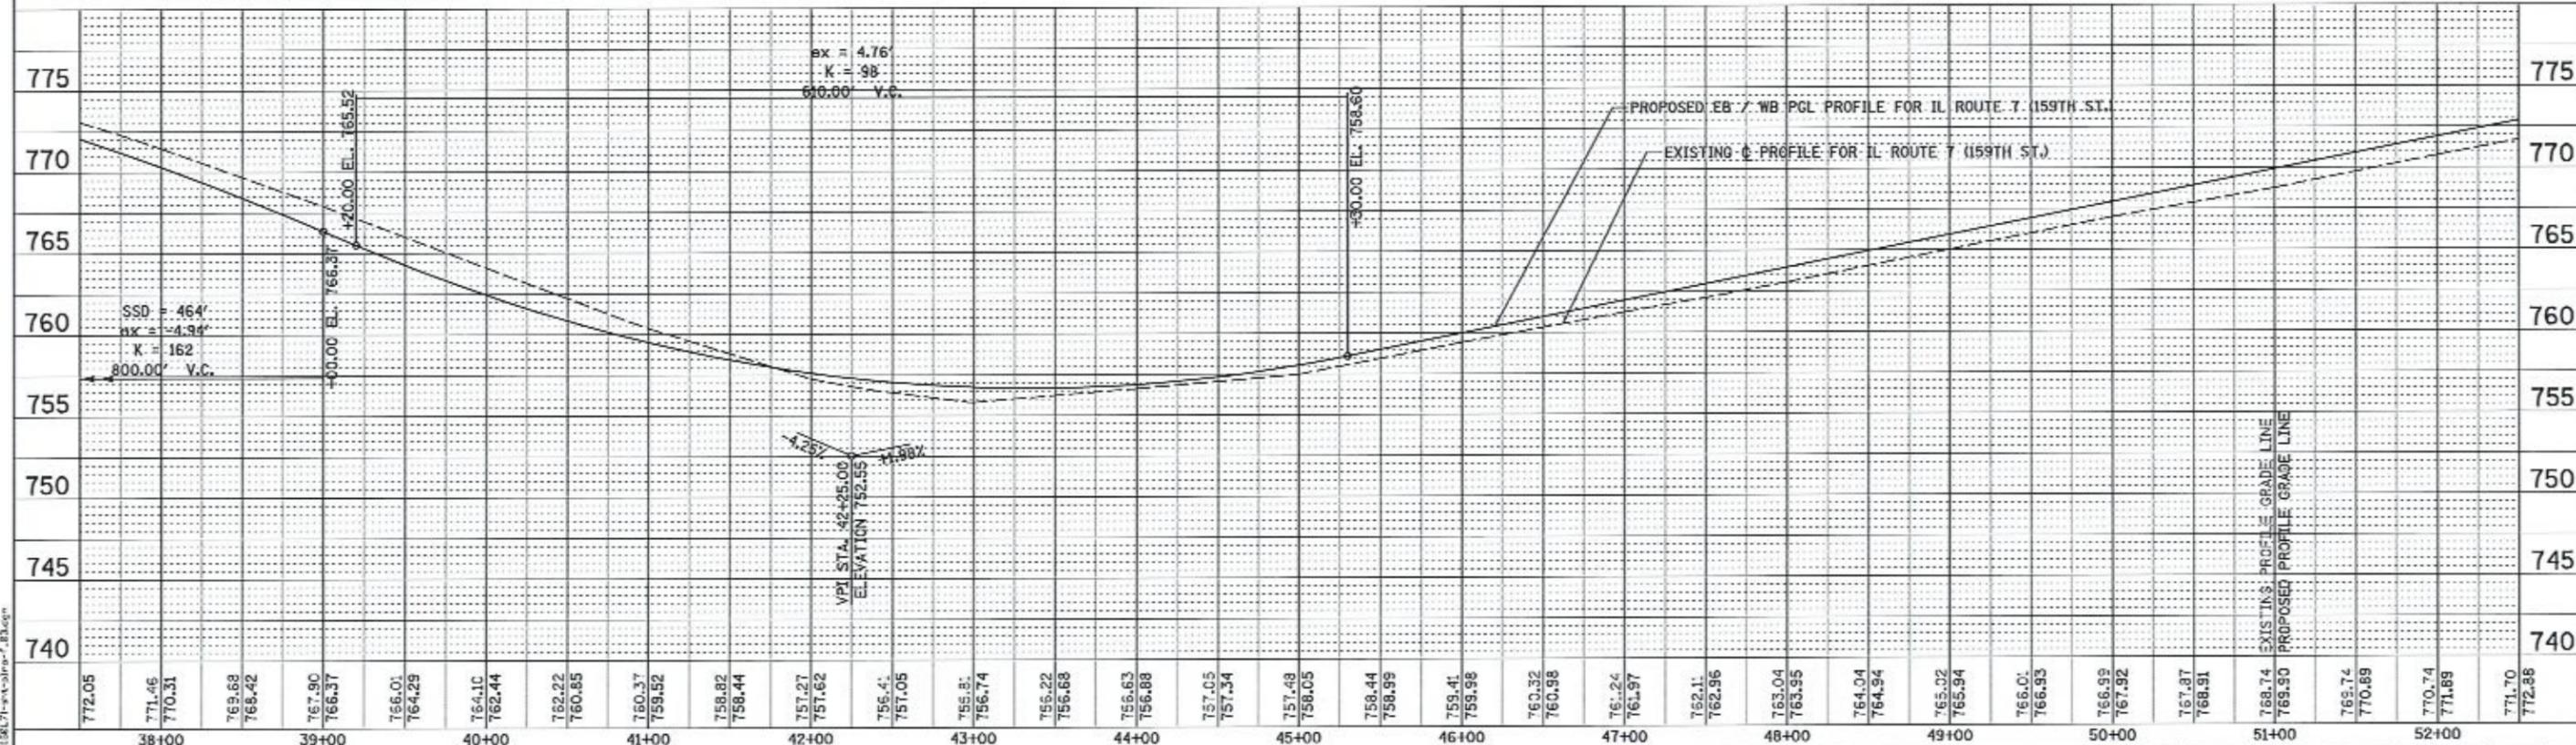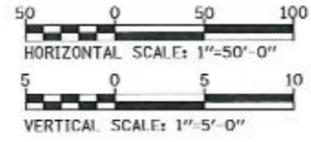

USER NAME: mmasine	DESIGNED: RTA	REVISED:	F.A.P. RTF.	SECTION	COMNTY	TOTAL SHEETS	SHEET NO.
PLT SCALE: 1/19/1998	DRAWN: RTA	REVISED:	351	536-R-1	WILL	1232	282
PLT DATE: 10/21/2014	CHECKED: PJO	REVISED:	CONTRACT NO. 60L71				
	DATE: 10/21/2014	REVISED:	ILLINOIS DEPARTMENT OF TRANSPORTATION				


STATE OF ILLINOIS  
DEPARTMENT OF TRANSPORTATION

PLAN & PROFILE - ILLINOIS ROUTE 7


SCALE: 1" = 50' SHEET NO. 3 OF 76 SHEETS STA. 37+50 TO STA. 52+50

FED. ROAD DIST. NO.	ILLINOIS	FED. AID PROJECT
---------------------	----------	------------------


PLAN	DATE
NO.	
NO.	
NO.	
NO.	

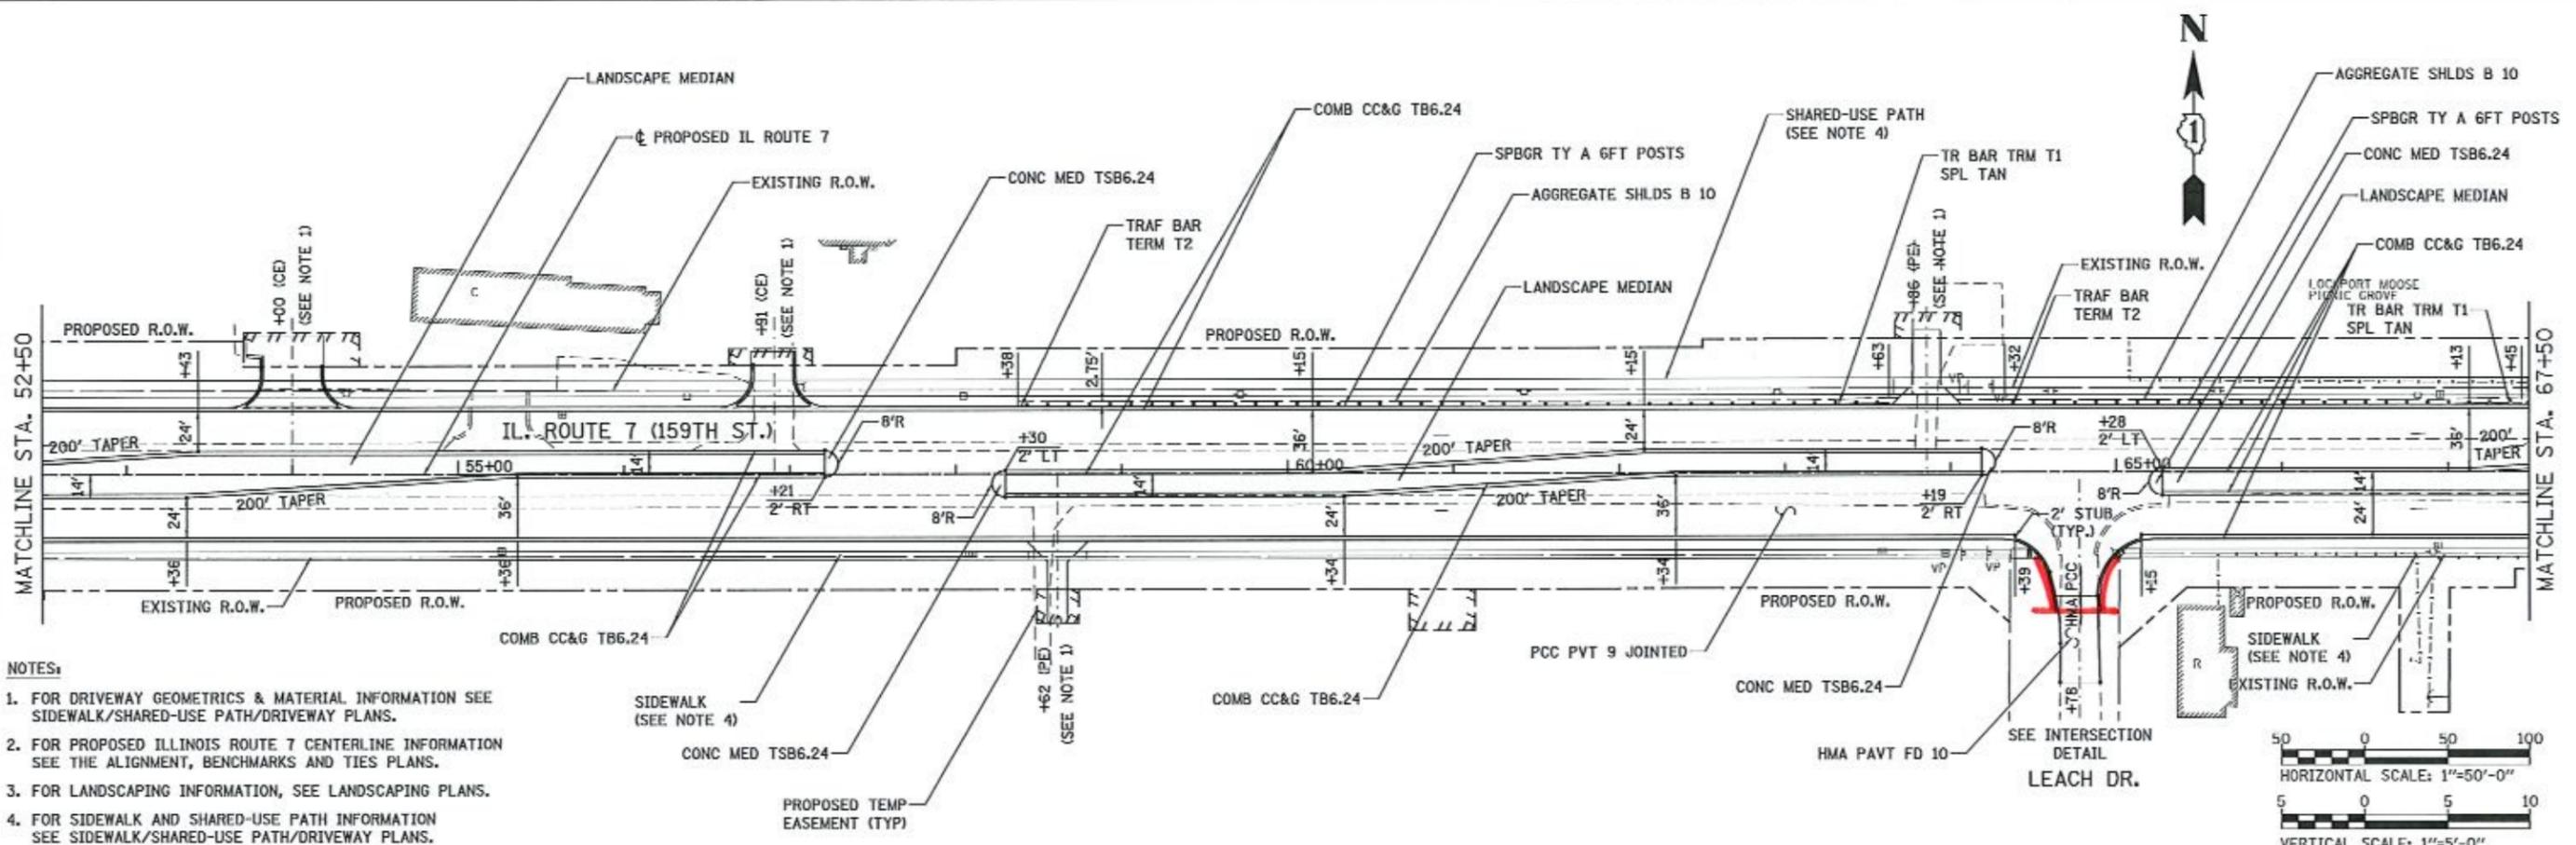

- NOTES:
1. FOR DRIVEWAY GEOMETRICS & MATERIAL INFORMATION SEE SIDEWALK/SHARED-USE PATH/DRIVEWAY PLANS.
  2. FOR PROPOSED ILLINOIS ROUTE 7 CENTERLINE INFORMATION SEE THE ALIGNMENT, BENCHMARKS AND TIES PLANS.
  3. FOR LANDSCAPING INFORMATION, SEE LANDSCAPING PLANS.
  4. FOR SIDEWALK AND SHARED-USE PATH INFORMATION SEE SIDEWALK/SHARED-USE PATH/DRIVEWAY PLANS.

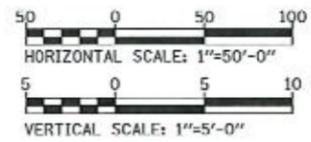

PROFILE	DATE
NO.	
NO.	
NO.	

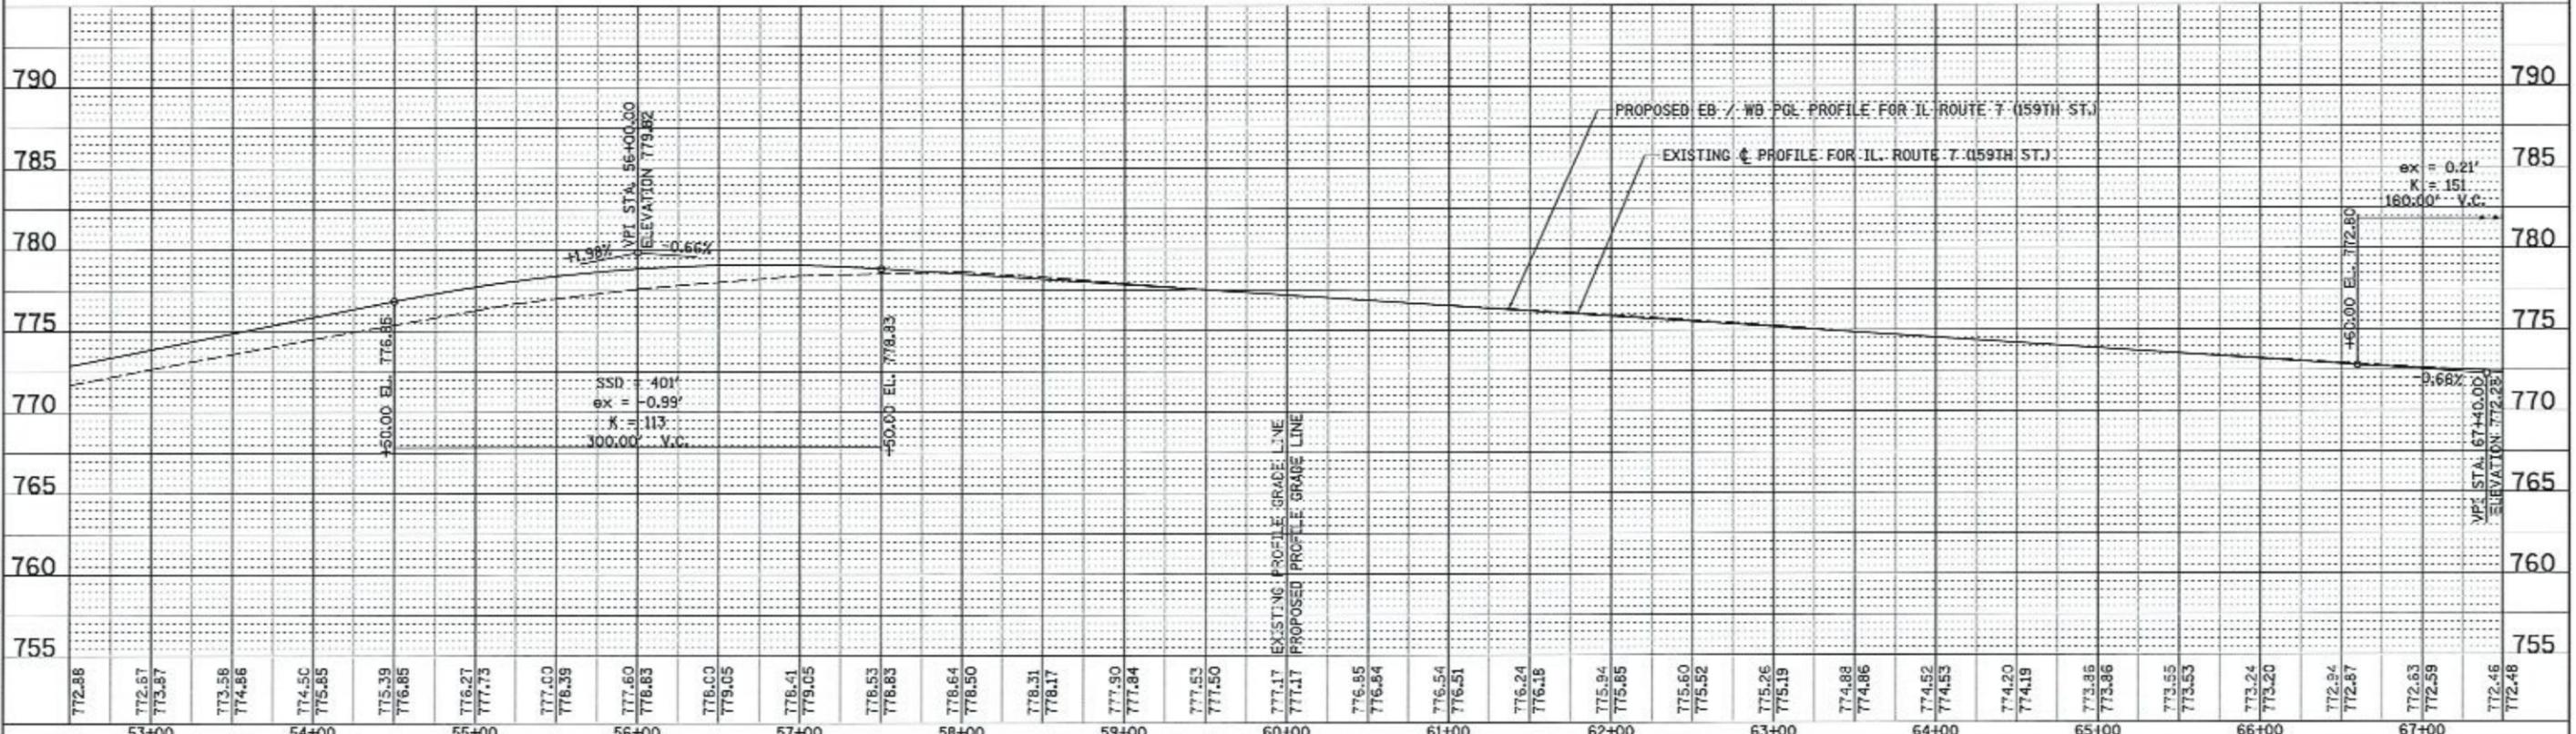

FILE NAME = C:\S\271\m\planprf\_2.dwg

USER NAME = mmcastra	DESIGNED - RTA	REVISED -	F.A.P. RIE.	SECTION	COUNTY	TOTAL SHEETS	SHEET NO.	
PL01 SCALE = 1/8"=1'-0"	DRAWN - RTA	REVISHD -	351	536 R 1	WILL	1232	283	
PL01 DATE = 8/15/2014	CHECKED - PJO	REVISFD -	CONTRACT NO. 60L71					
	DATE = 8/15/2014	REVISED -	ILLINOIS FED. AID PROJECT					



STATE OF ILLINOIS  
DEPARTMENT OF TRANSPORTATION

PLAN & PROFILE - IL. ROUTE 7

SCALE: 1" = 50' SHEET NO. 4 OF 26 SHEETS STA. 52+50 TO STA. 67+50

PLAN	DATE
REVISED	BY
NOTE BOOK	NO.
NO.	

PROFILE	DATE
REVISED	BY
NOTE BOOK	NO.
NO.	

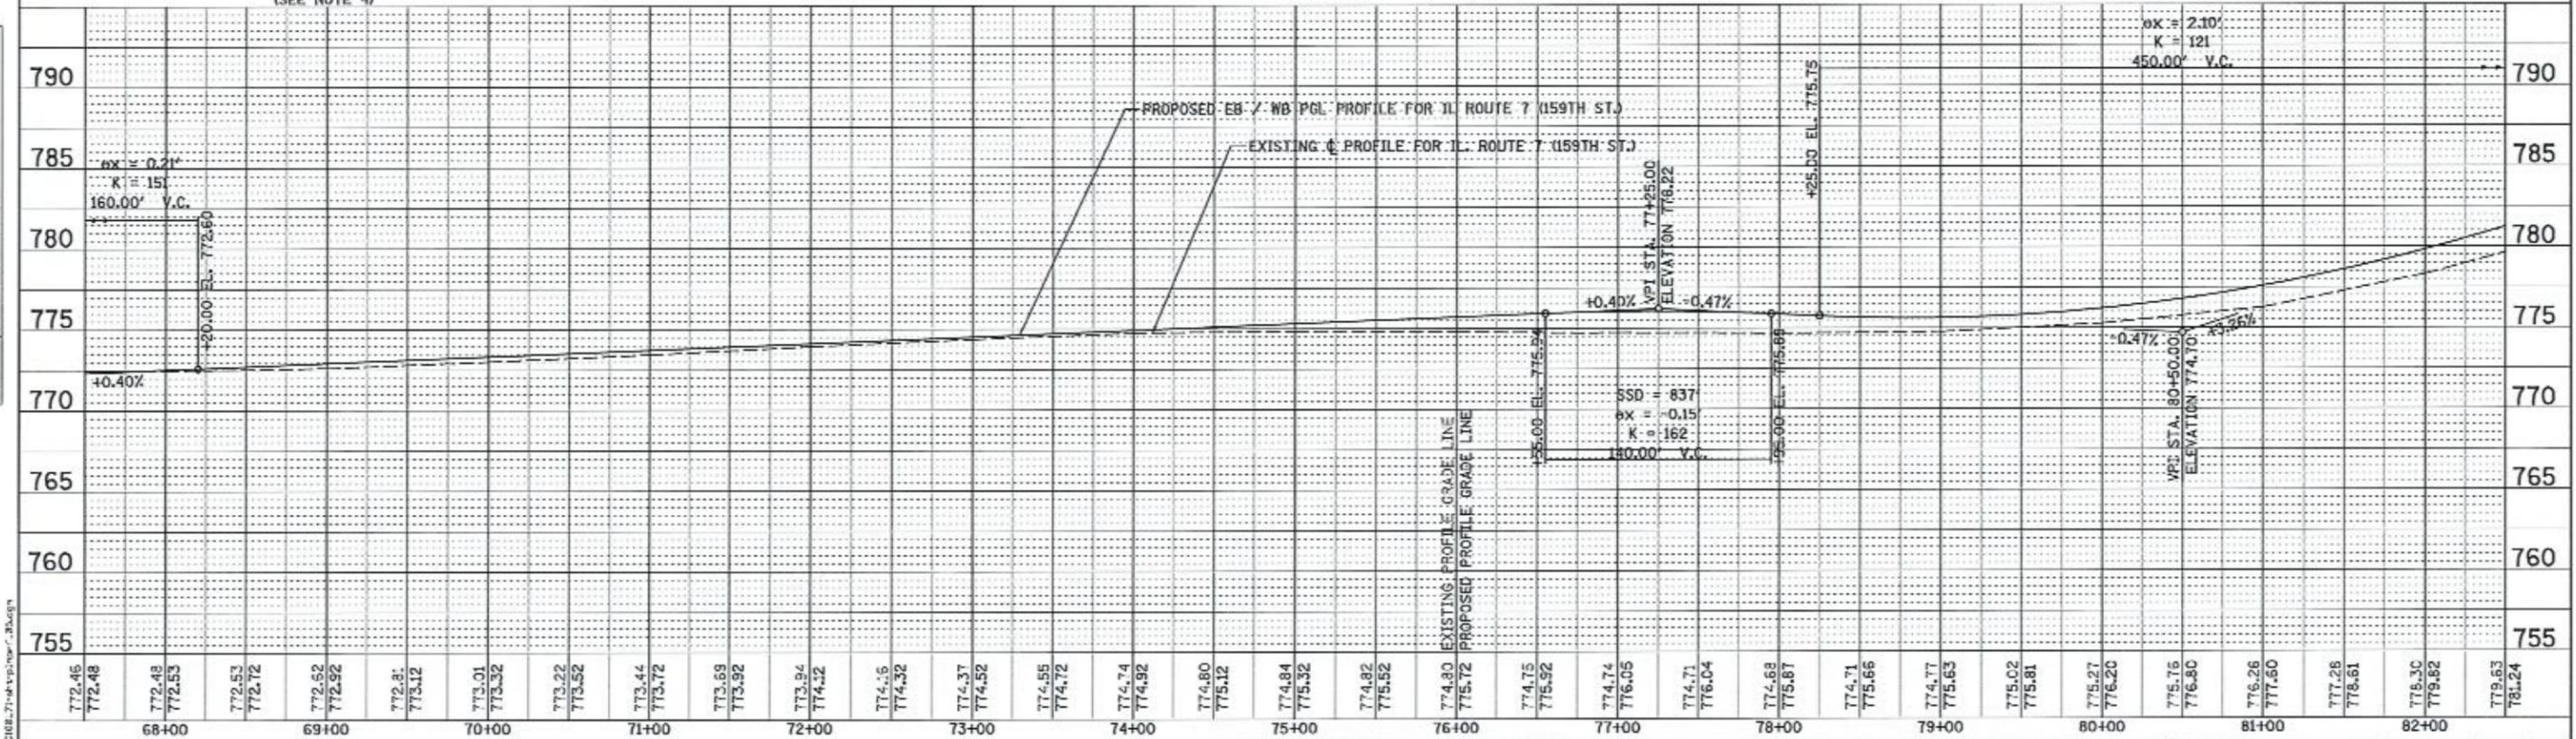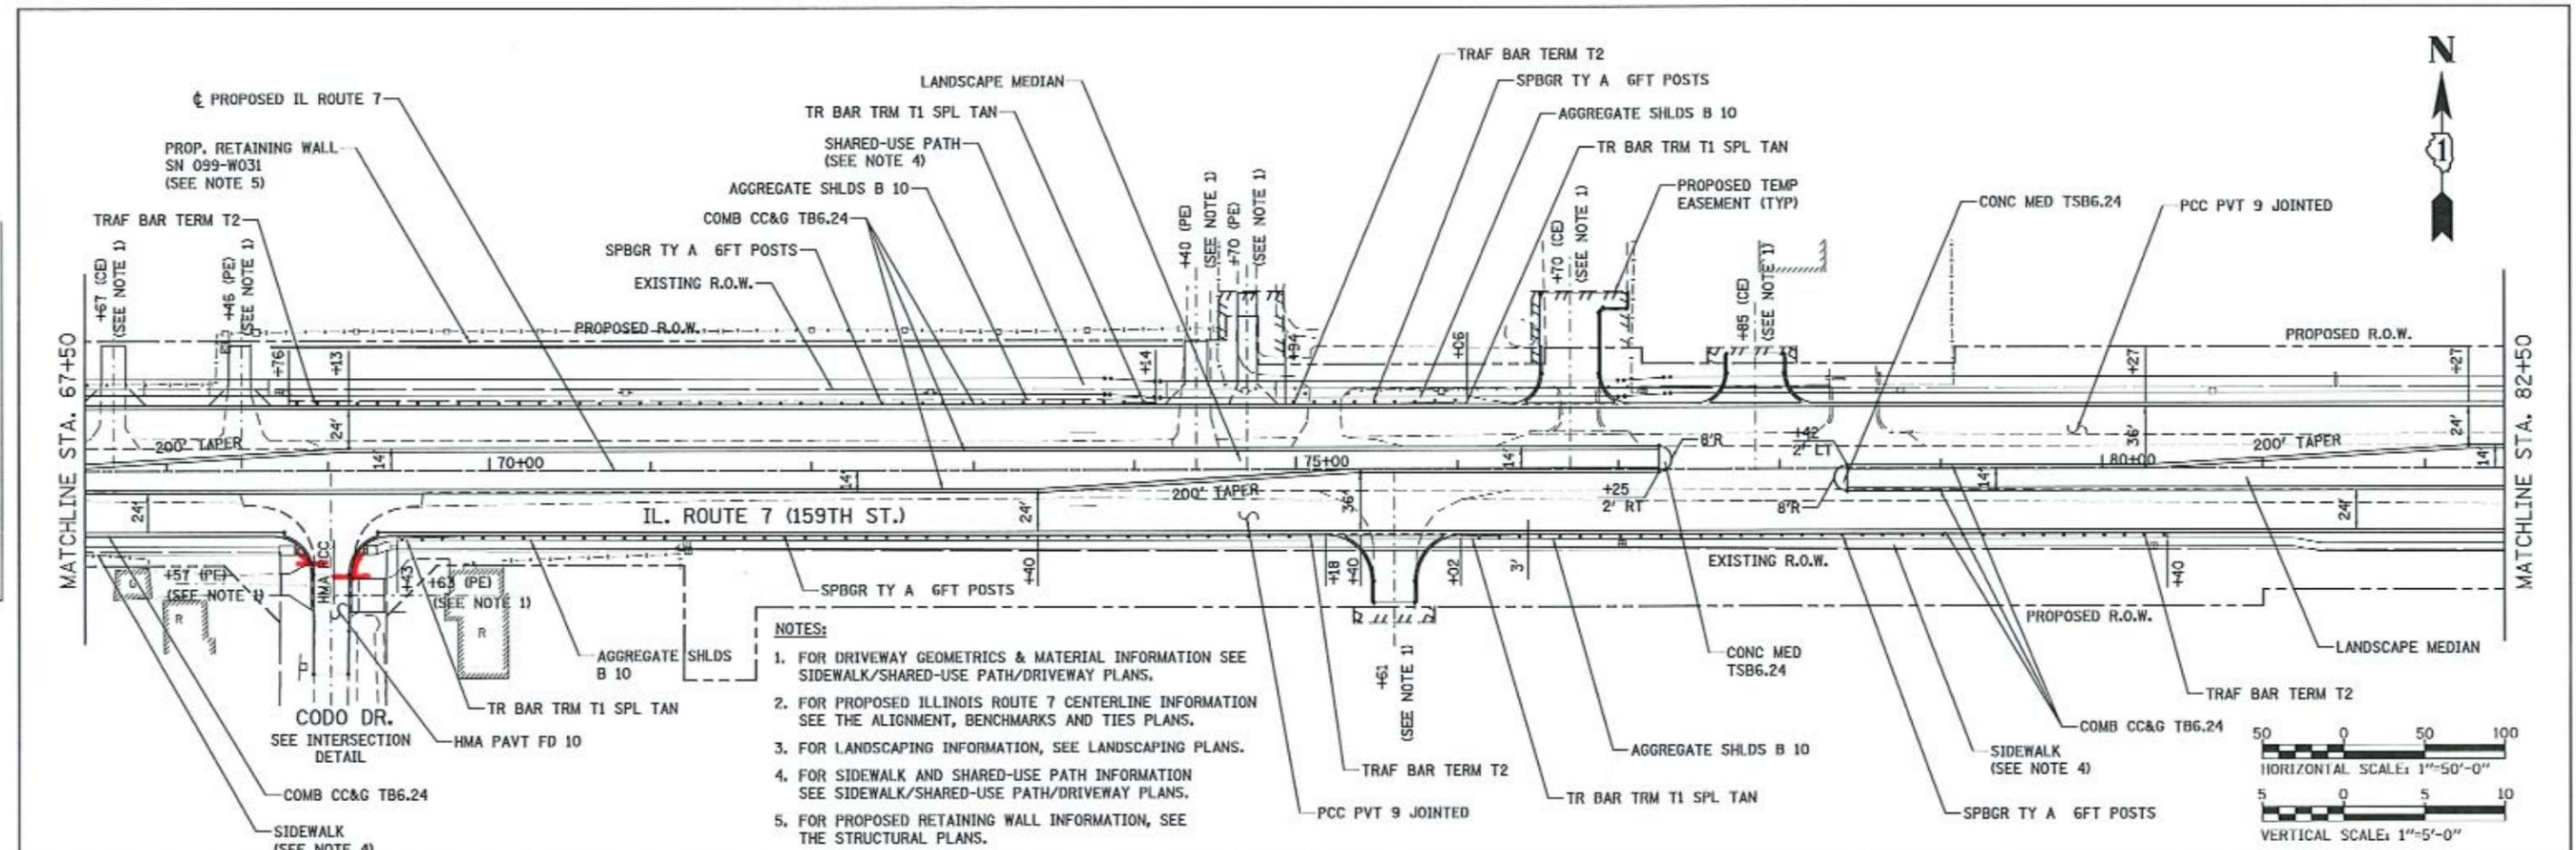


772.46	772.48	772.48	772.53	772.53	772.52	772.92	772.81	773.12	773.01	773.32	773.22	773.52	773.44	773.72	773.69	773.92	773.94	774.12	774.15	774.32	774.37	774.52	774.55	774.72	774.74	774.92	774.80	775.12	774.84	775.32	774.82	775.52	774.80	775.92	774.74	776.05	774.71	776.04	774.68	775.87	774.71	775.66	774.77	775.63	775.02	775.81	775.27	776.20	775.76	776.80	776.26	777.60	777.26	778.61	776.30	779.62	779.63	781.24
68+00	69+00	70+00	71+00	72+00	73+00	74+00	75+00	76+00	77+00	78+00	79+00	80+00	81+00	82+00	



DESIGNED - RTA	REVISED -	<b>STATE OF ILLINOIS DEPARTMENT OF TRANSPORTATION</b>	<b>PLAN &amp; PROFILE - ILLINOIS ROUTE 7</b>		F.A.P. RIE.	SFCTION	COUNTY	TOTAL SHEETS	SHEET NO.
DRAWN - RTA	REVISED -		SCALE: 1" = 50'		351	536 R-1	WILL	1232	284
CHECKED - PUJ	REVISED -		SHEET NO. 5 OF 26 SHEETS		FED. ROAD DIST. NO.		ILLINOIS FED. AID PROJECT	CONTRACT NO. 60L71	
DATE - 8/15/2014	REVISED -		STA. 67+50 TO STA. 82+50						

PLAN	DATE
BY	
DATE	

PROFILE	DATE
BY	
DATE	

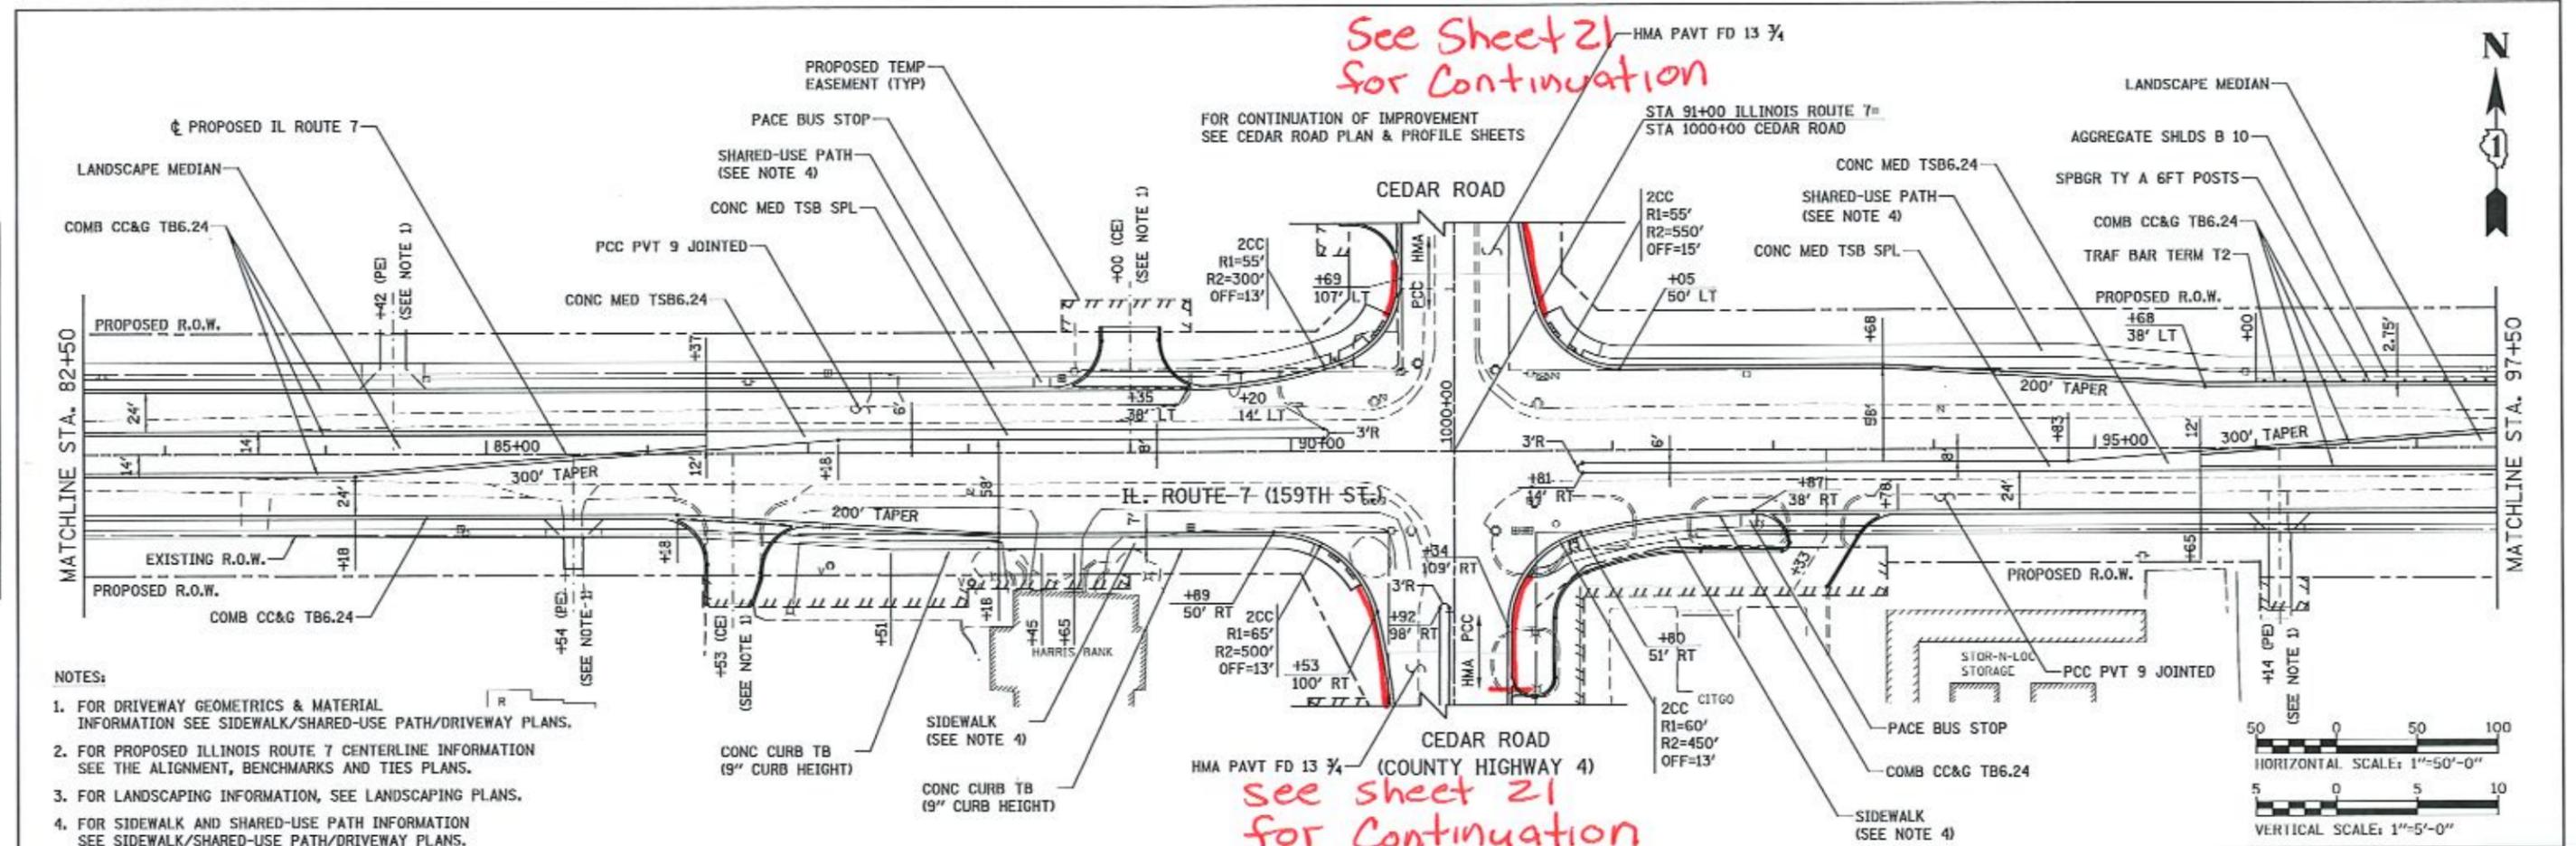


- NOTES:**
- FOR DRIVEWAY GEOMETRICS & MATERIAL INFORMATION SEE SIDEWALK/SHARED-USE PATH/DRIVEWAY PLANS.
  - FOR PROPOSED ILLINOIS ROUTE 7 CENTERLINE INFORMATION SEE THE ALIGNMENT, BENCHMARKS AND TIES PLANS.
  - FOR LANDSCAPING INFORMATION, SEE LANDSCAPING PLANS.
  - FOR SIDEWALK AND SHARED-USE PATH INFORMATION SEE SIDEWALK/SHARED-USE PATH/DRIVEWAY PLANS.

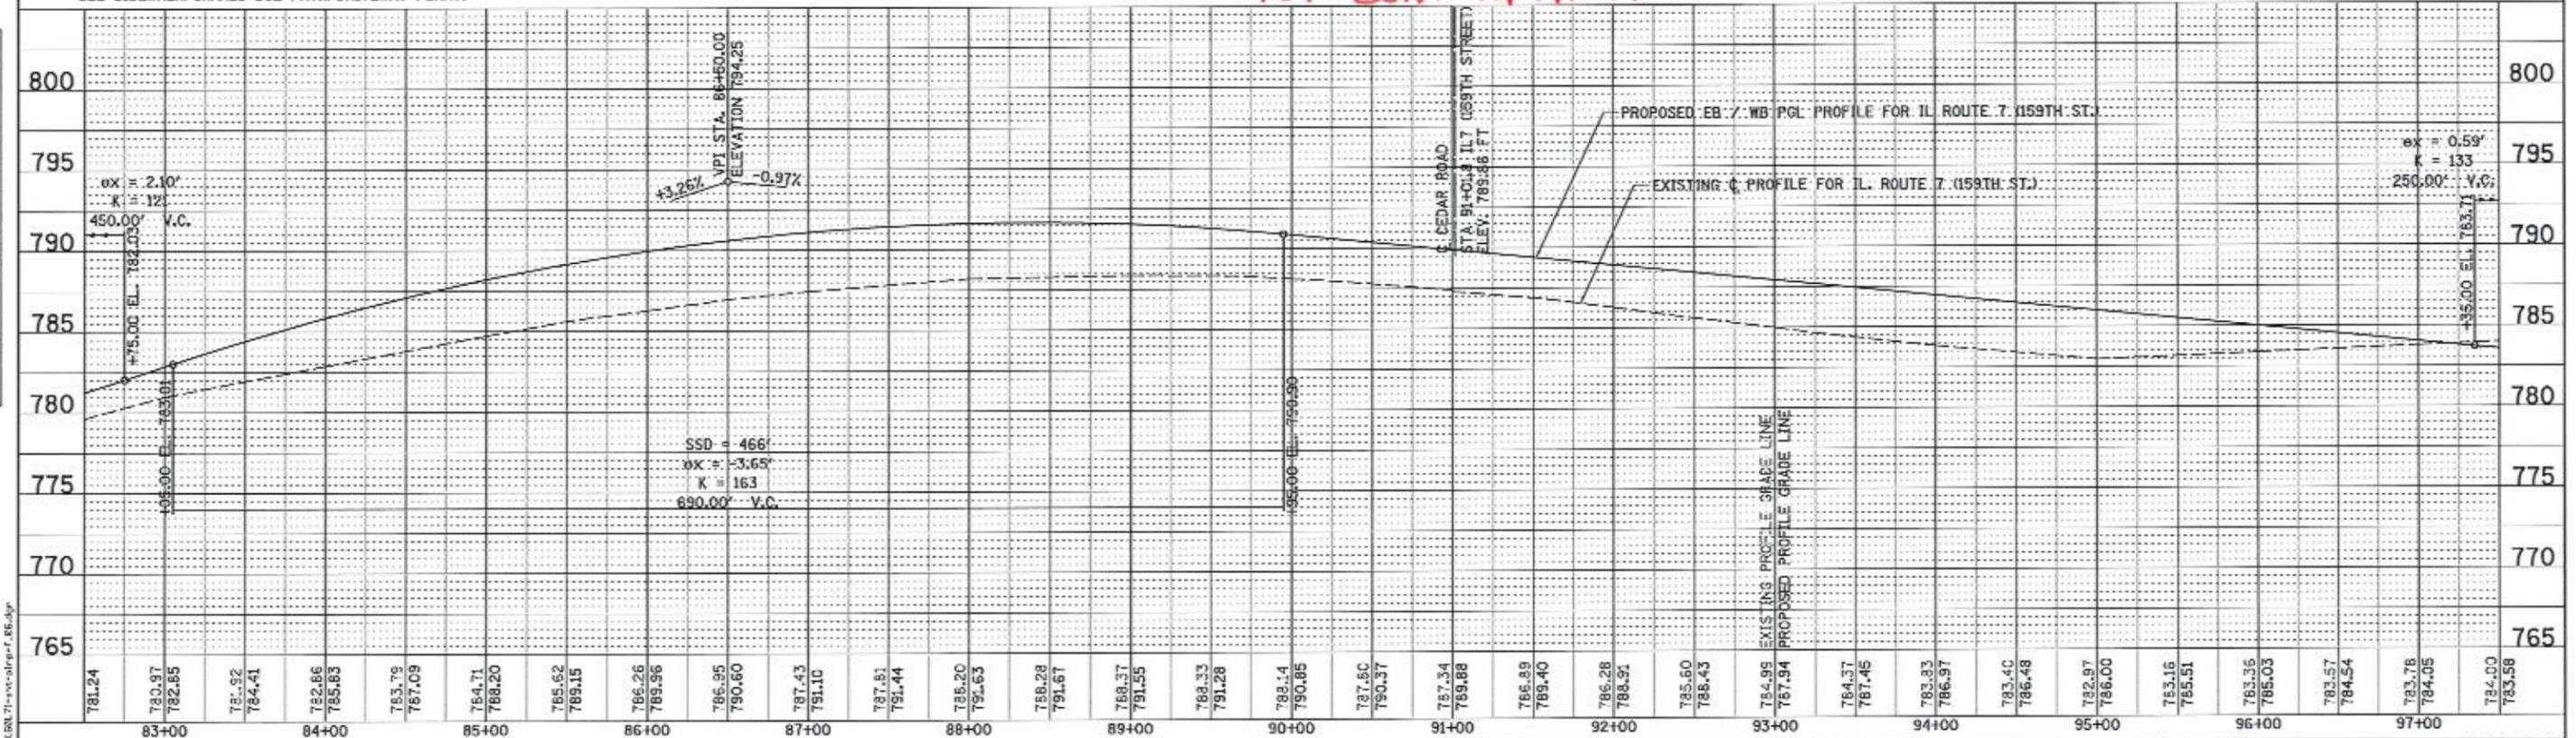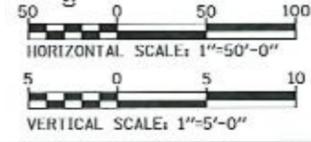



USER NAME: r-mastine	DESIGNED: RTA	REVISED: -	F.A.P. RTE. 351	SECTION 536-R-1	COUNTY WILL	TOTAL SHEETS 1232	SHEET NO. 285
PLOT SCALE: 1/4"=1'-0"	CHECKED: PJO	REVISED: -	CONTRACT NO. 60L71		FED. ROAD DIST. NO. [ILLINOIS] FED. AID PROJ. ECT		
PLOT DATE: 11/17/2014	DATE: 11/01/2014	REVISED: -	STATE OF ILLINOIS DEPARTMENT OF TRANSPORTATION				



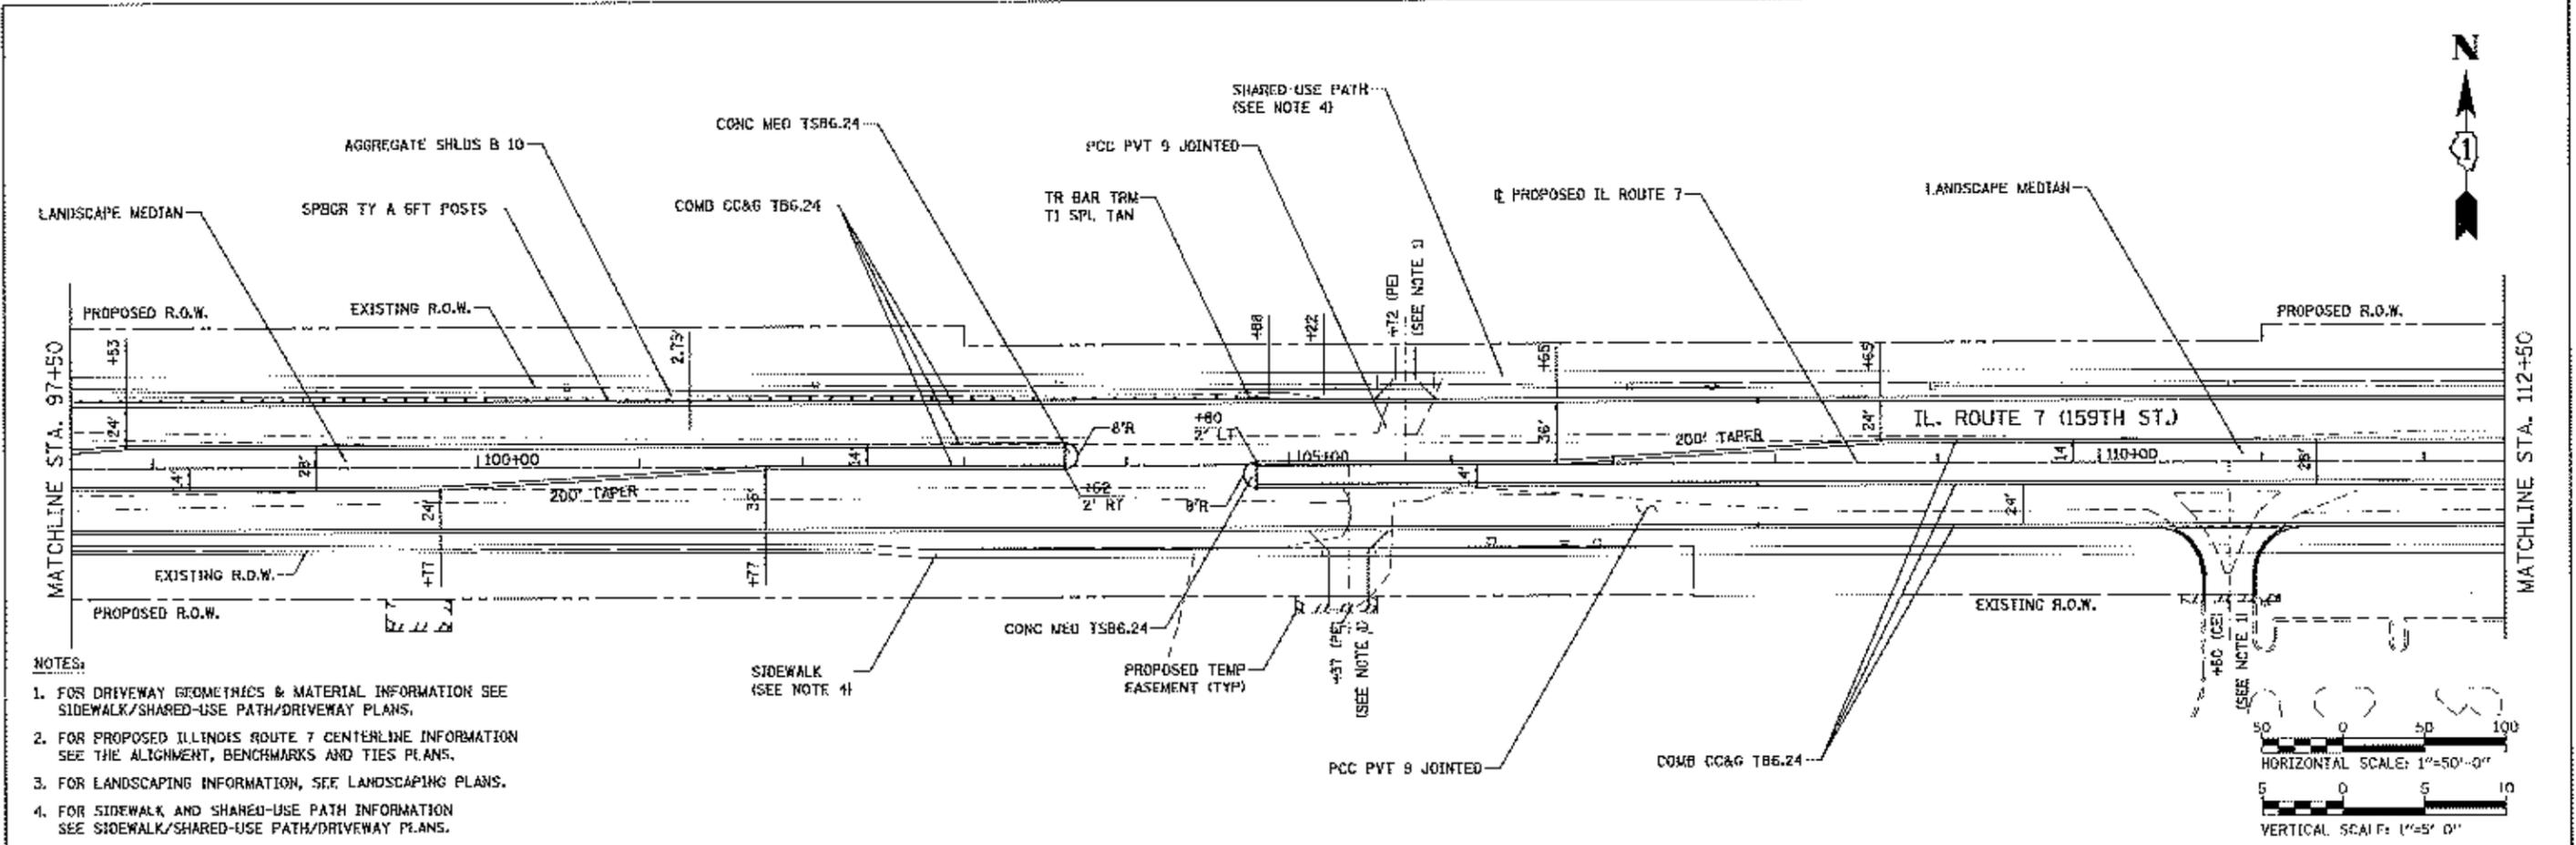


- NOTES:
1. FOR DRIVEWAY GEOMETRICS & MATERIAL INFORMATION SEE SIDEWALK/SHARED-USE PATH/DRIVEWAY PLANS.
  2. FOR PROPOSED ILLINOIS ROUTE 7 CENTERLINE INFORMATION SEE THE ALIGNMENT, BENCHMARKS AND TIES PLANS.
  3. FOR LANDSCAPING INFORMATION, SEE LANDSCAPING PLANS.
  4. FOR SIDEWALK AND SHARED-USE PATH INFORMATION SEE SIDEWALK/SHARED-USE PATH/DRIVEWAY PLANS.

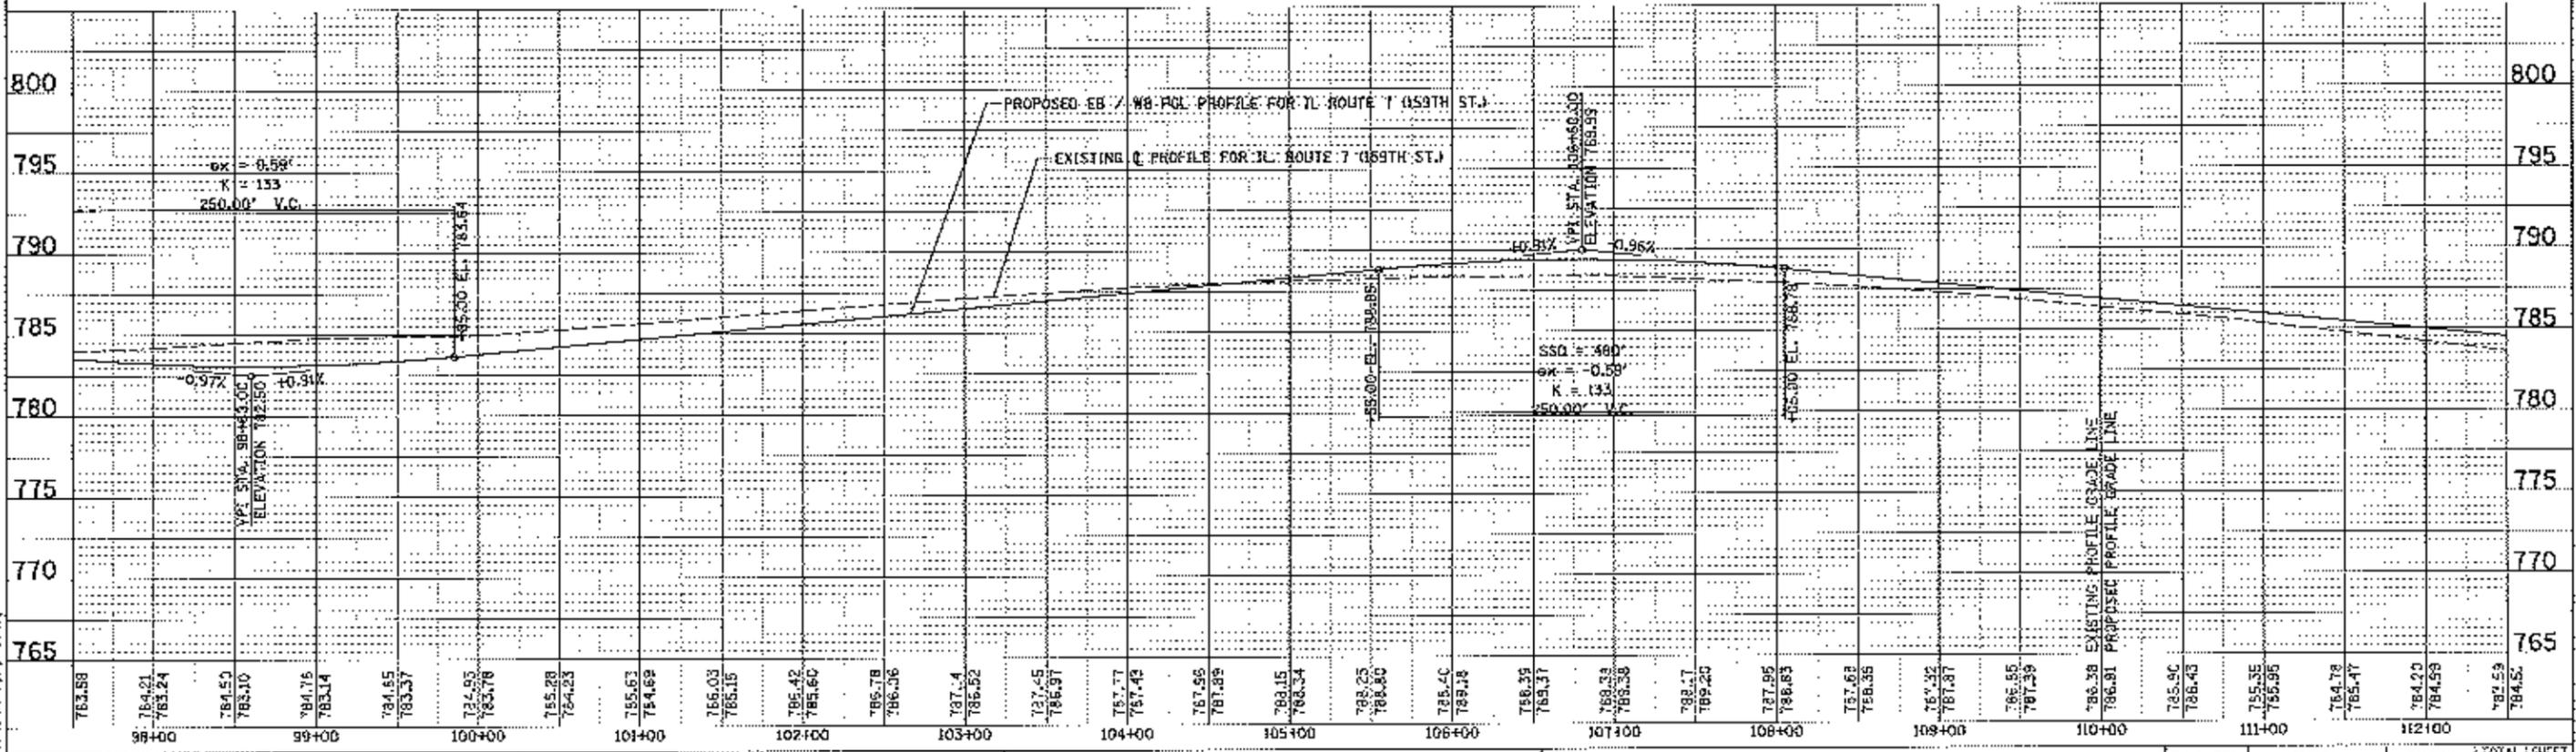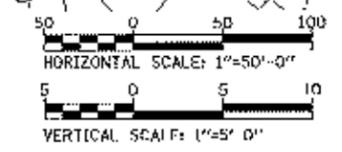



DESIGNED - RIA	REVISOR	STATE OF ILLINOIS	PLAN & PROFILE - ILLINOIS ROUTE 7	F.A.P. REC. 351	SECTION 5.56-R-1	COUNTY WILL	TOTAL SHEETS 26	SHEET NO. 7
IN CHARGE - RIA	DATE - 8/15/2014	DEPARTMENT OF TRANSPORTATION	SCALE: 1" = 30'	SHEET NO. 7 OF 26 SHEETS	STA. 97+50 TO STA. 112+50	CONTRACT NO. 60L11	11/11/2014	FED. AID PROJECT

DATE	
BY	
CHECKED	
DESIGNED	
IN CHARGE	
PROJECT NO.	
SHEET NO.	
TOTAL SHEETS	

PROFILE SCALE	1" = 10'
PLAN SCALE	1" = 50'
VERT. CURVE	
VERT. SCALE	1" = 5'-0"

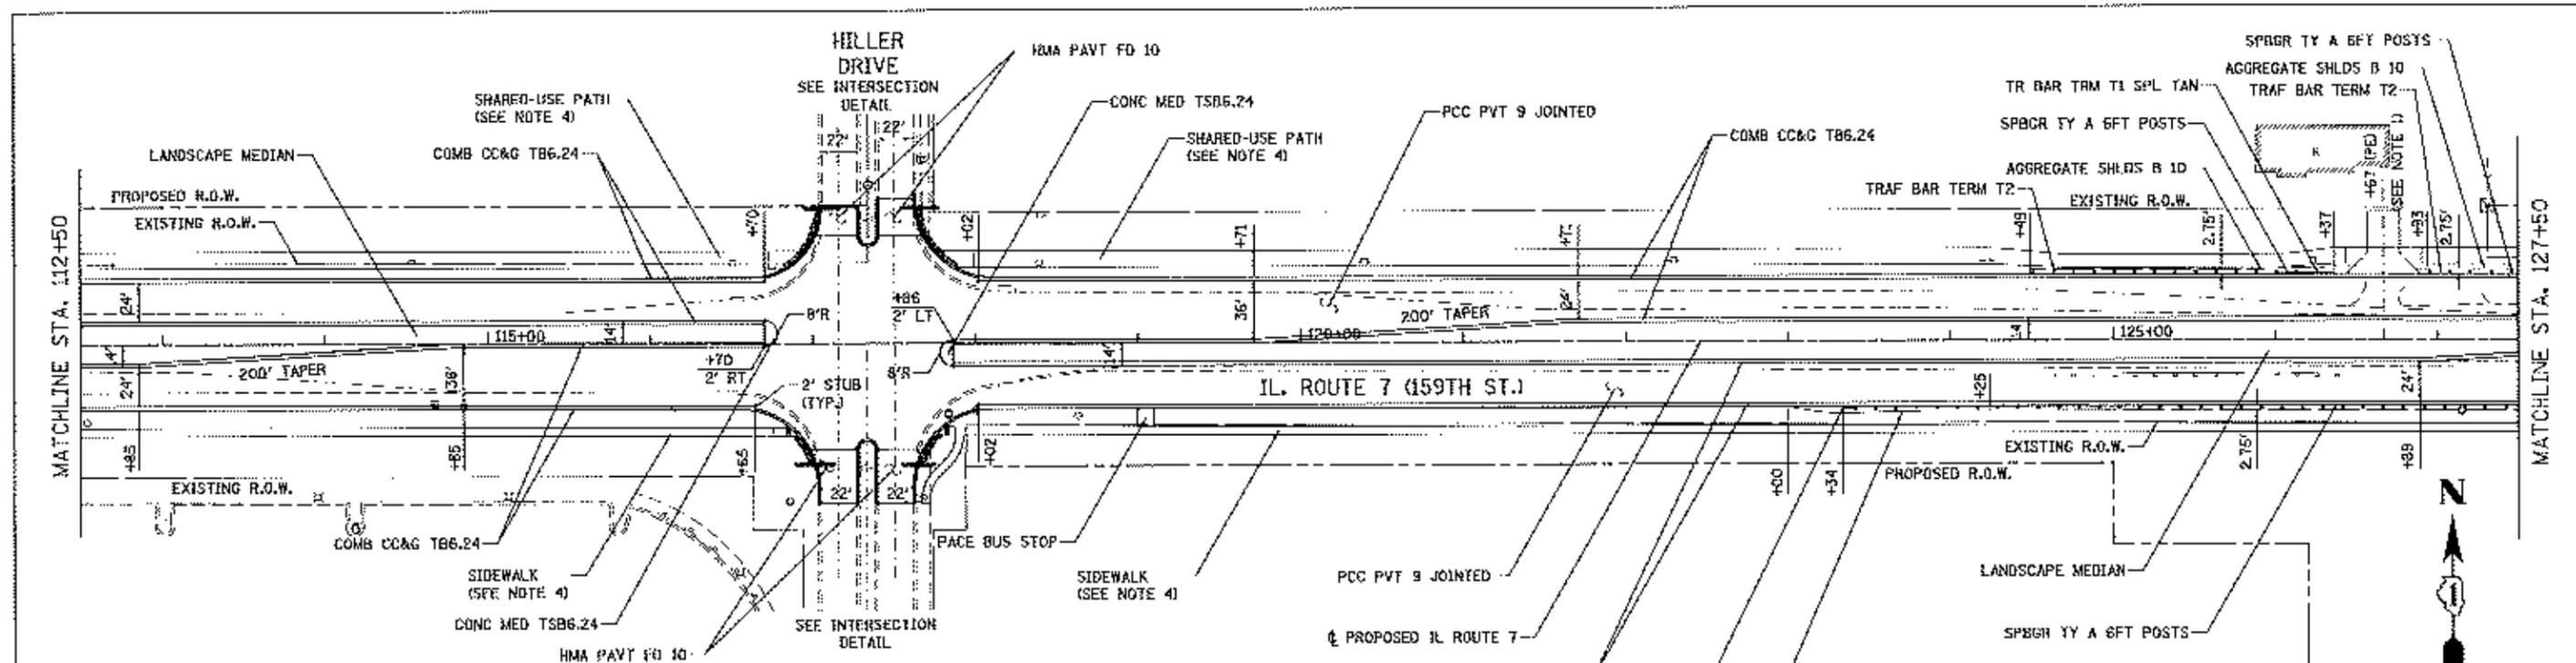

- NOTES:**
1. FOR DRIVEWAY GEOMETRICS & MATERIAL INFORMATION SEE SIDEWALK/SHARED-USE PATH/DRIVEWAY PLANS.
  2. FOR PROPOSED ILLINOIS ROUTE 7 CENTERLINE INFORMATION SEE THE ALIGNMENT, BENCHMARKS AND TIES PLANS.
  3. FOR LANDSCAPING INFORMATION, SEE LANDSCAPING PLANS.
  4. FOR SIDEWALK AND SHARED-USE PATH INFORMATION SEE SIDEWALK/SHARED-USE PATH/DRIVEWAY PLANS.

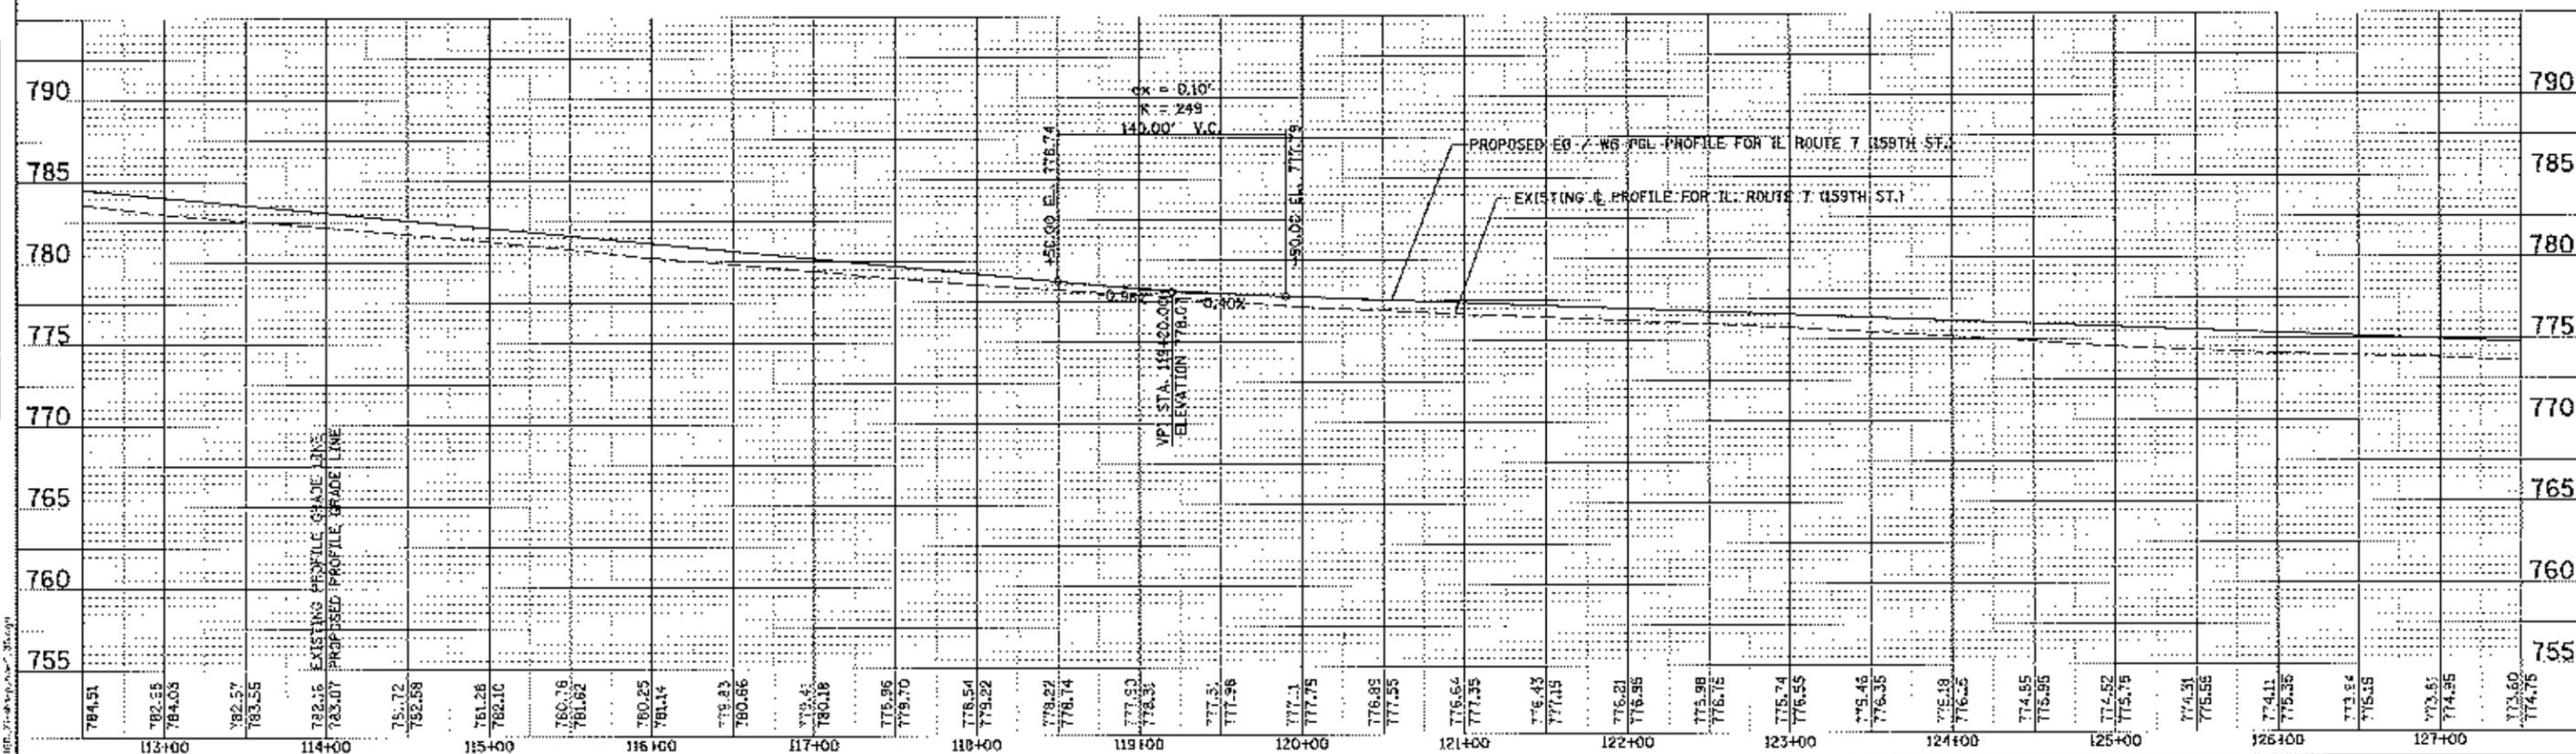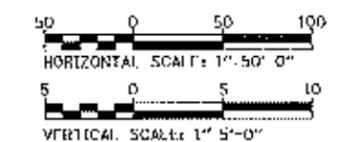


DESIGNED: RTA	REVISION: -	F.A.P. REF.:	SECTION:	COUNTY:	TOTAL SHEETS:
DRAWN: RTA	REVISION: -	311	536-R-1	WILL	1232
CHECKED: PJO	REVISION: -				287
DATE: 10/21/2011	REVISION: -				CONTRACT NO. 601.71

STATE OF ILLINOIS  
DEPARTMENT OF TRANSPORTATION


PLAN & PROFILE - ILLINOIS ROUTE 7

SCALE: 1" = 50' SHEET NO. 8 OF 26 SHEETS STA. 112+50 TO STA. 127+50 FIG. NO. 1232.00 11/2005 FEB. ADD PRO. ERT

71.14  
 8/15/2014  

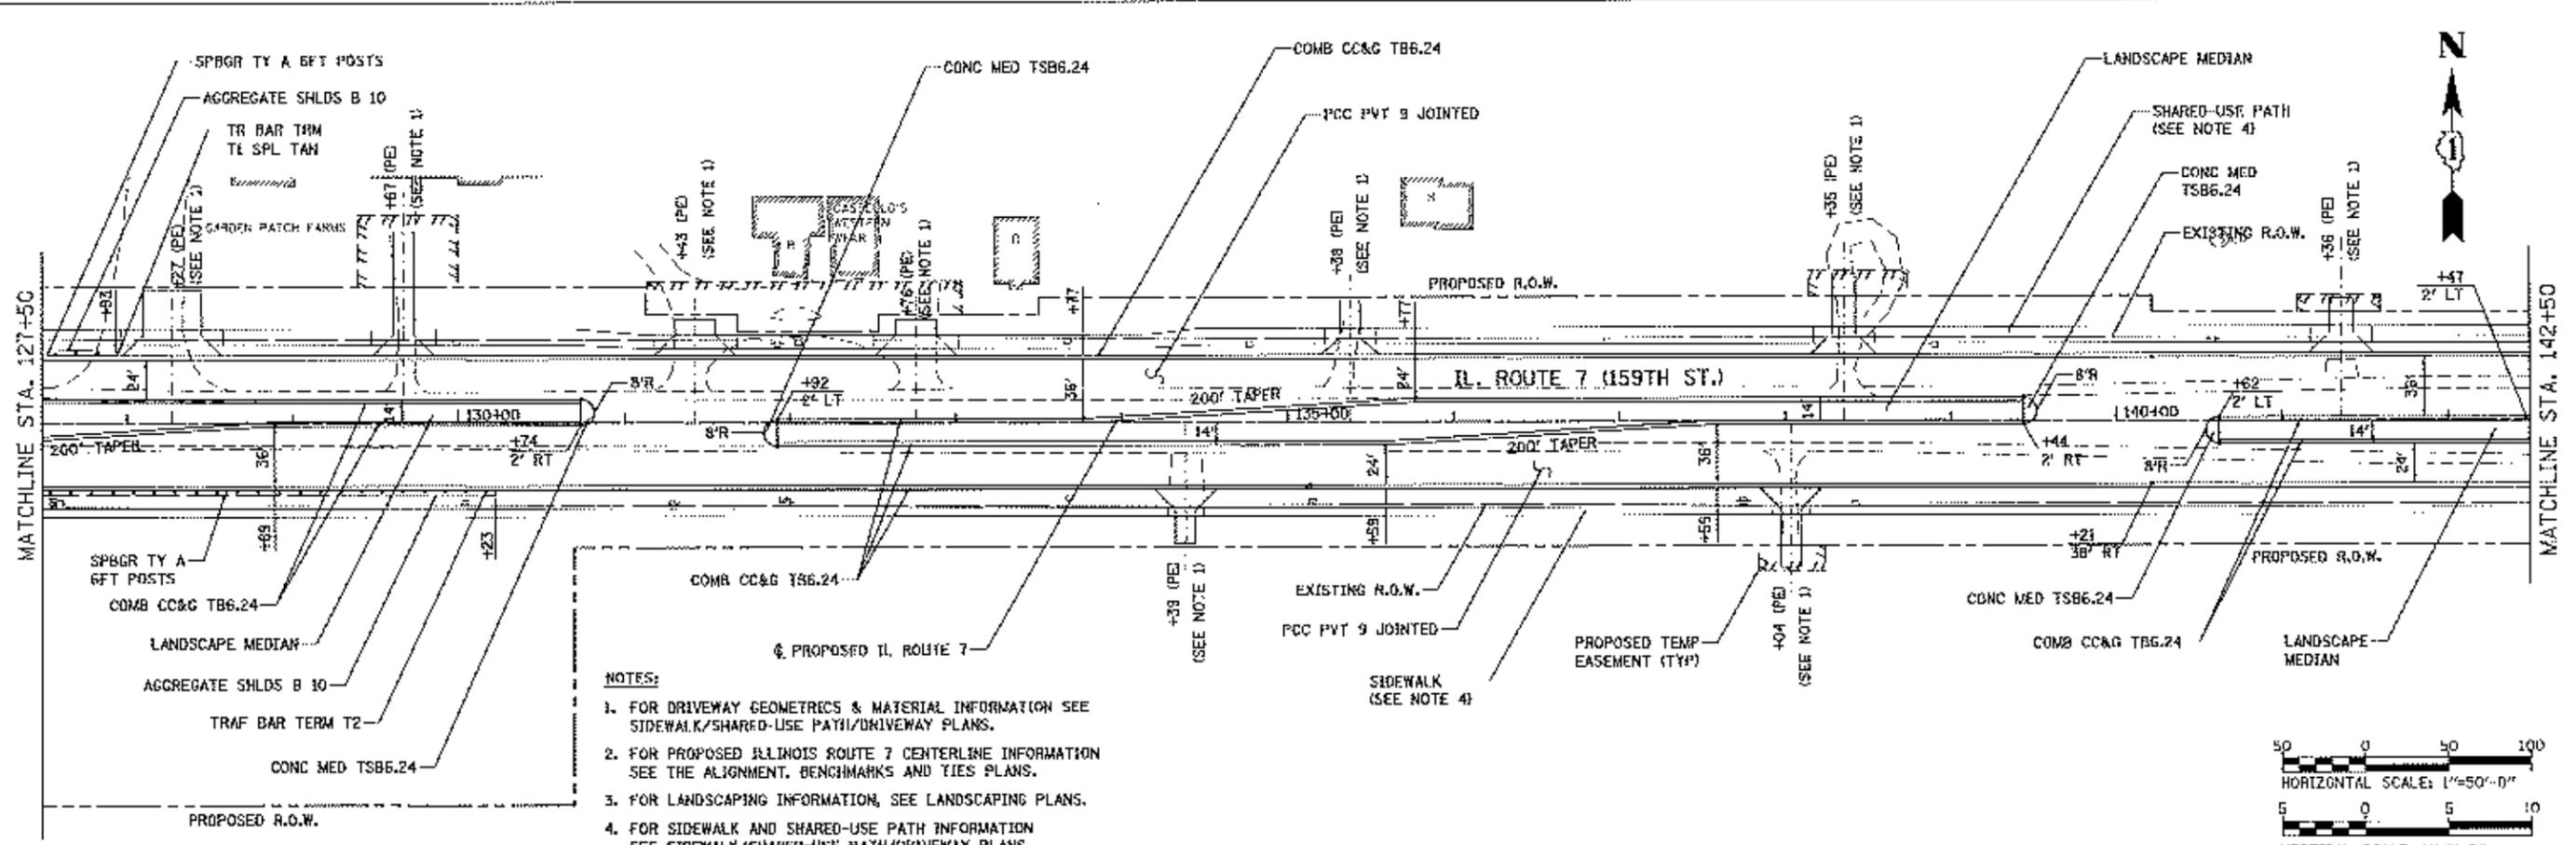

PROFILE  
 DATE: 8/15/2014  
 DATE: 8/15/2014

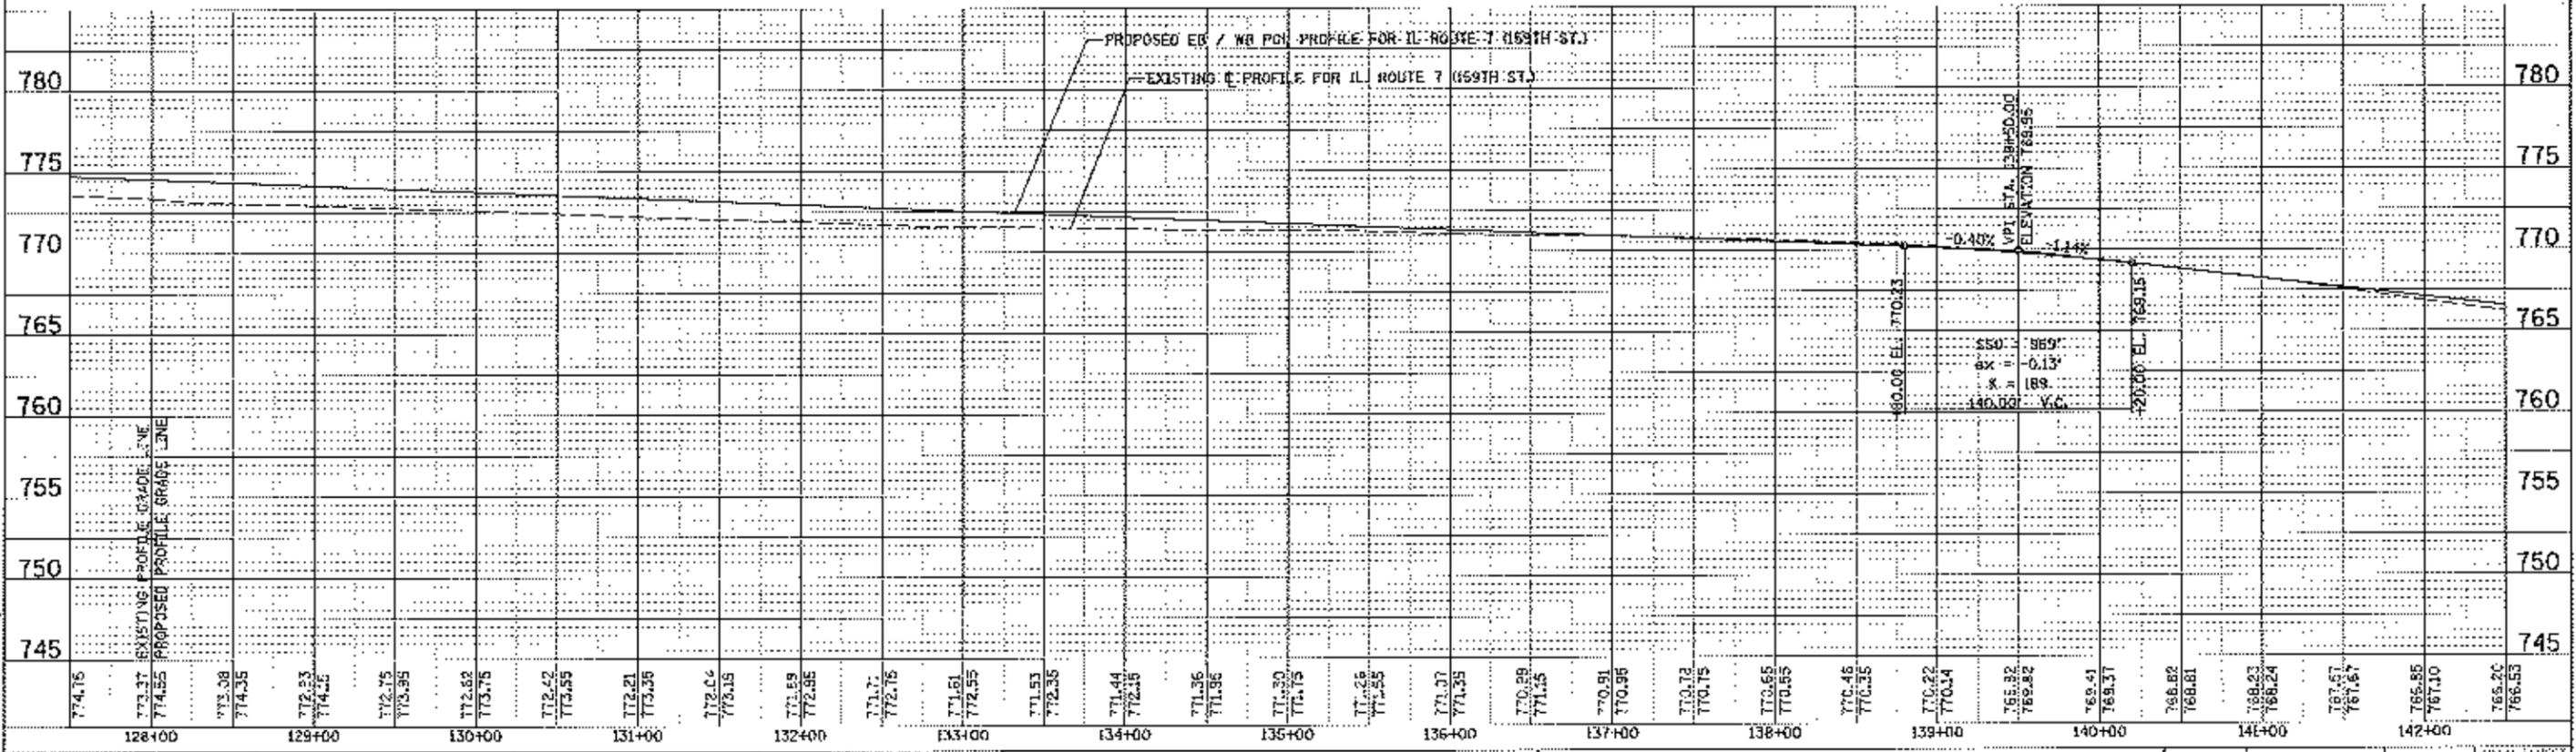












PLAN	DATE
REVISED	
NOTE BOOK	
NO.	
FILE NAME	

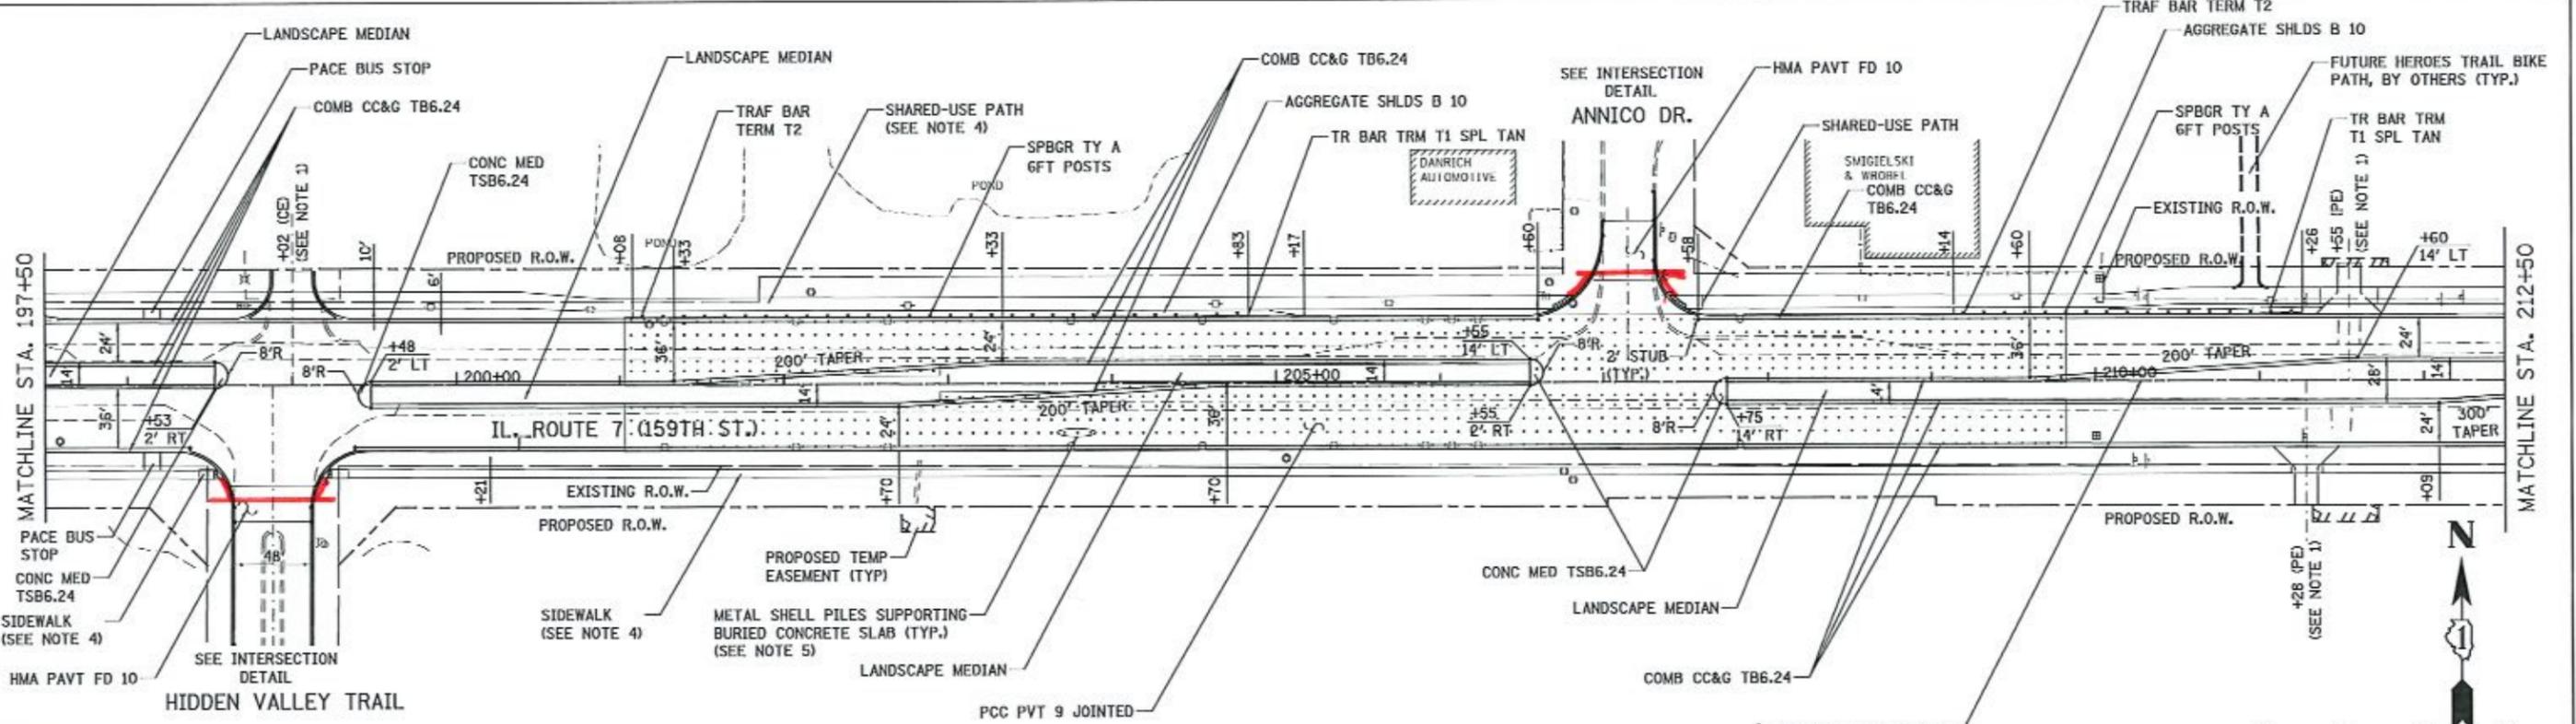


**NOTES:**

1. FOR DRIVEWAY GEOMETRICS & MATERIAL INFORMATION SEE SIDEWALK/SHARED-USE PATH/DRIVEWAY PLANS.
2. FOR PROPOSED ILLINOIS ROUTE 7 CENTERLINE INFORMATION SEE THE ALIGNMENT, BENCHMARKS AND TIES PLANS.
3. FOR LANDSCAPING INFORMATION, SEE LANDSCAPING PLANS.
4. FOR SIDEWALK AND SHARED-USE PATH INFORMATION SEE SIDEWALK/SHARED-USE PATH/DRIVEWAY PLANS.
5. FOR METAL SHELL PILES SUPPORTING BURIED CONCRETE SLAB, SEE PILE SUPPORTED BURIED CONCRETE SLAB PLANS.

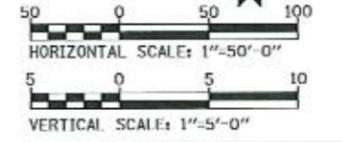

PROFILE	DATE
REVISED	
NOTE BOOK	
NO.	
FILE NAME	

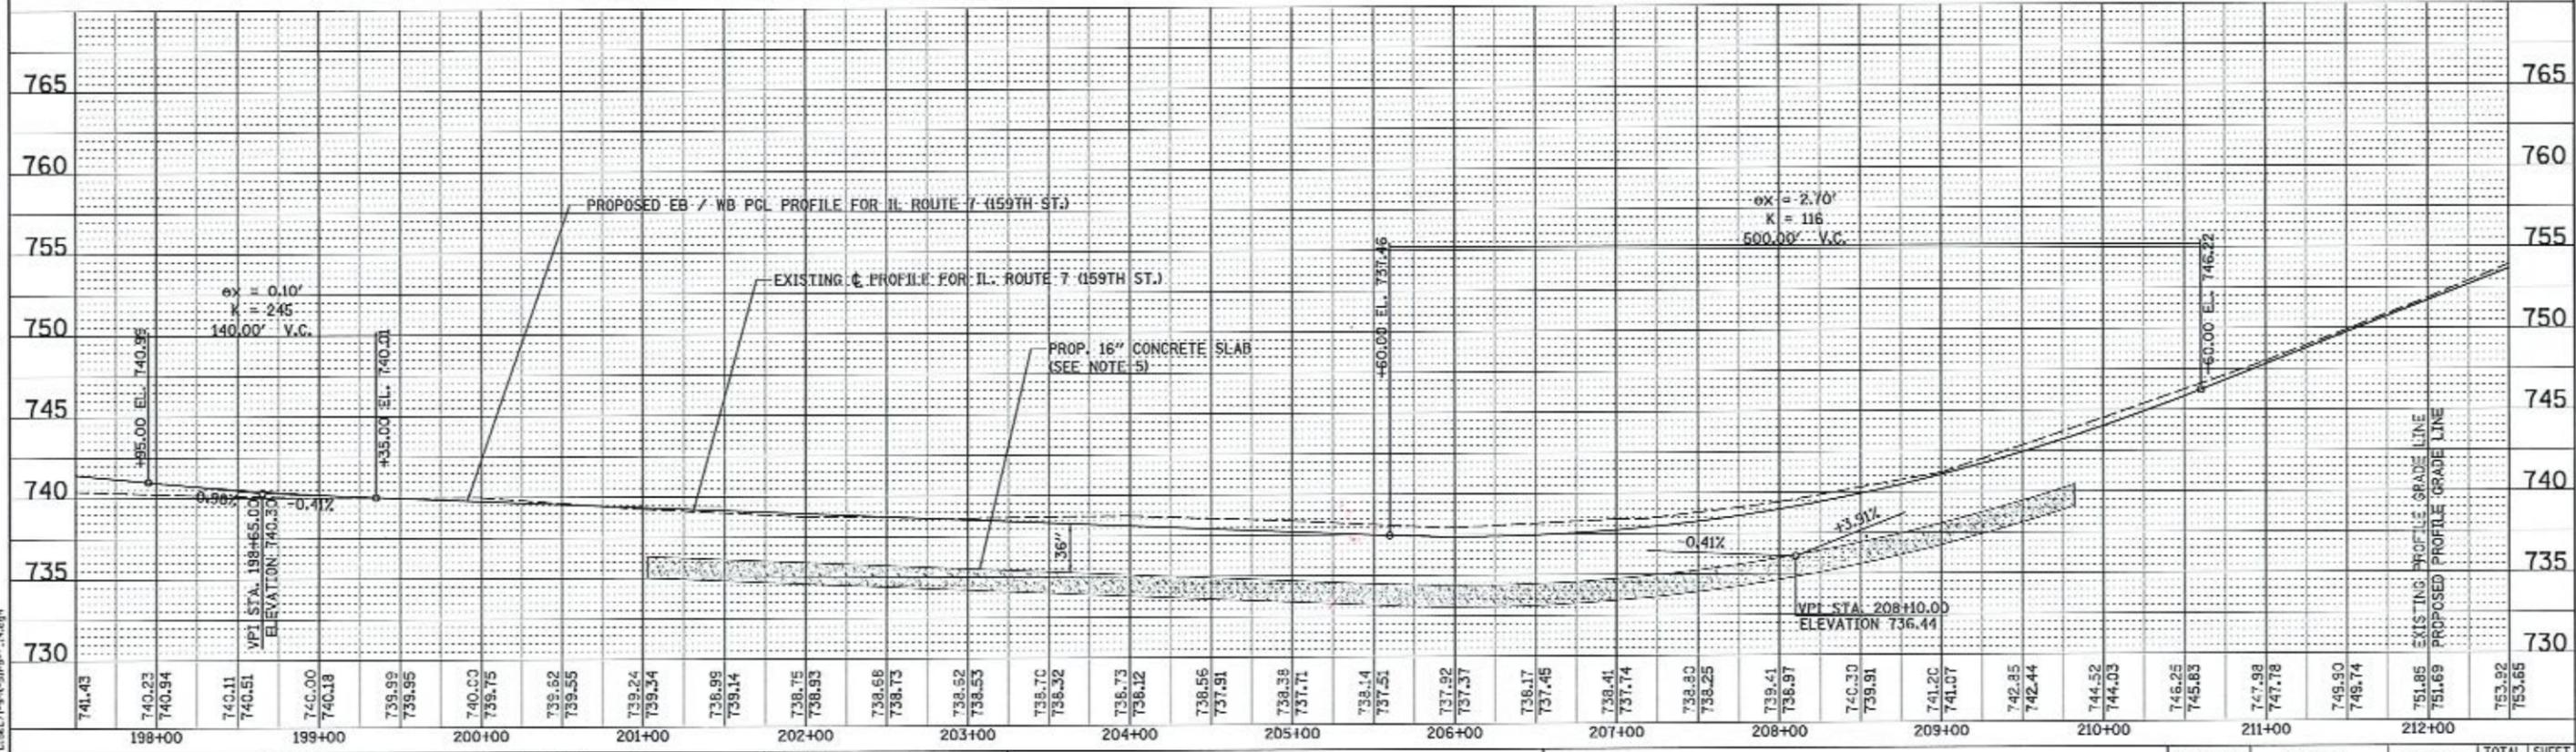


USER NAME: DESIGNED: RTA DRAWN: RTA CHECKED: PJO PLOT DATE: 8/15/2014	DESIGNED: RTA DRAWN: RTA CHECKED: PJO DATE: 8/15/2014	REVISED: REVISED: REVISED: REVISED:	<b>STATE OF ILLINOIS</b> <b>DEPARTMENT OF TRANSPORTATION</b>	<b>PLAN &amp; PROFILE - ILLINOIS ROUTE 7</b> SCALE: 1" = 50' SHEET NO. 14 OF 26 SHEETS STA. 197+50 TO STA. 212+50	F.A.P. RTE. 351 SECTION 536-R-1 COUNTY WILL TOTAL SHEETS 1232 SHEET NO. 293 CONTRACT NO. 60L71









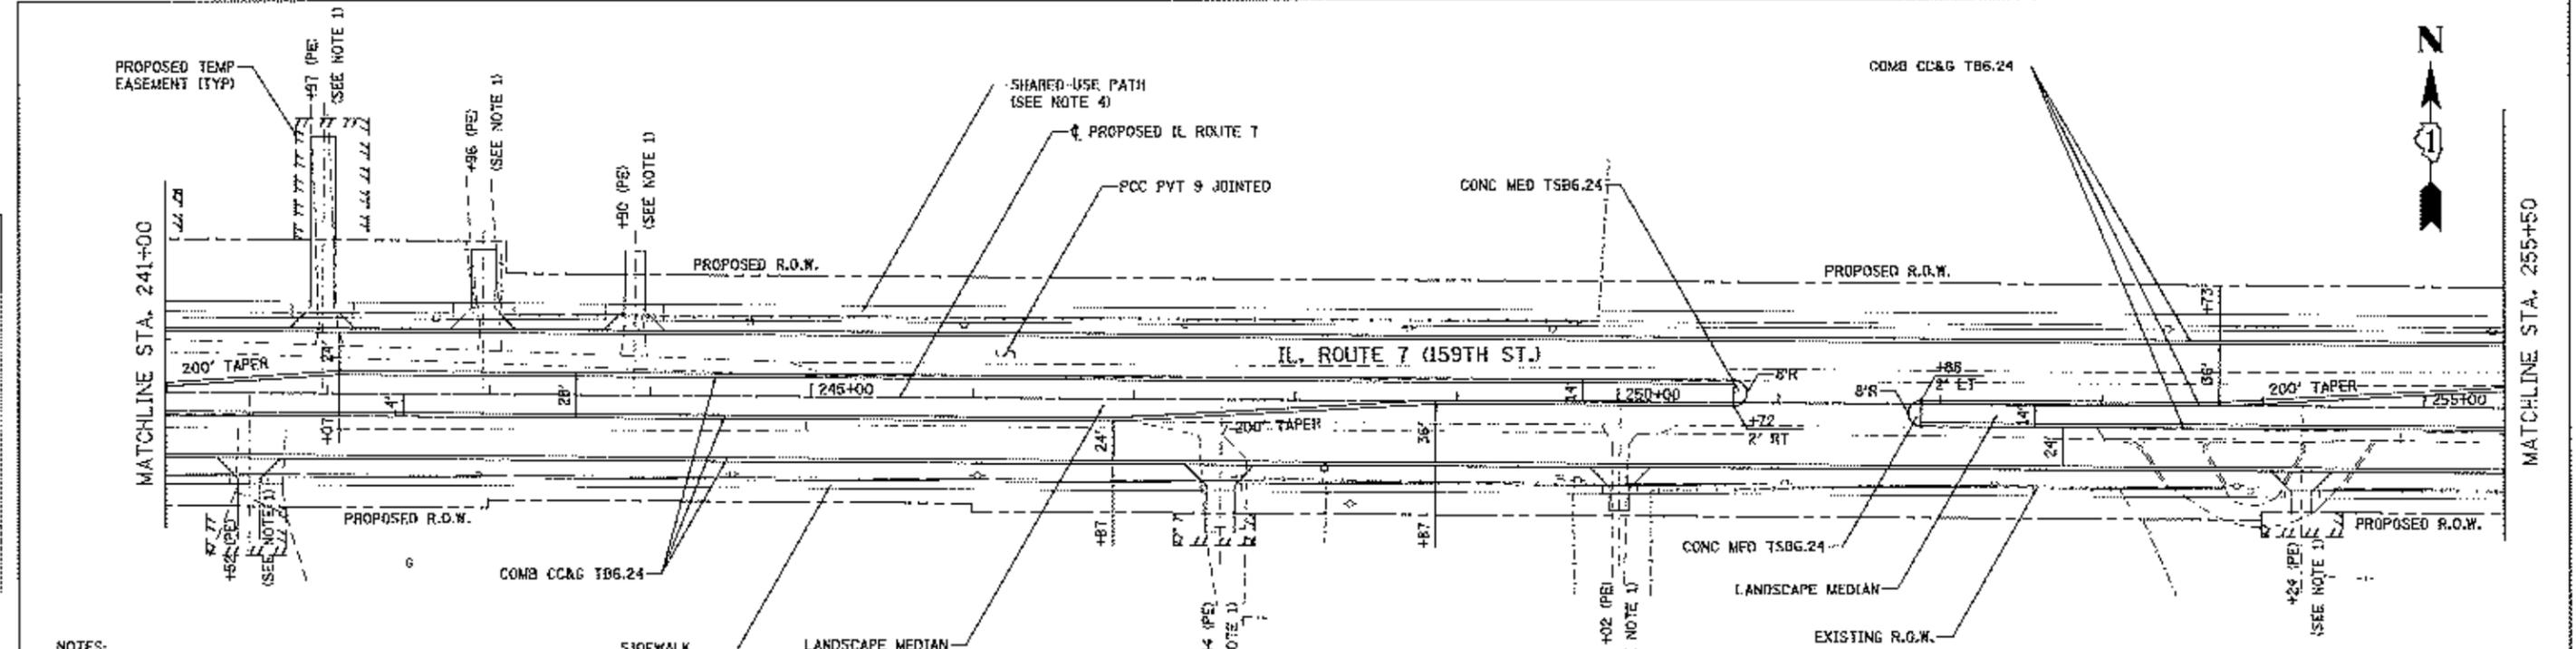

- NOTES:**
1. FOR DRIVEWAY GEOMETRICS & MATERIAL INFORMATION SEE SIDEWALK/SHARED-USE PATH/DRIVEWAY PLANS.
  2. FOR PROPOSED ILLINOIS ROUTE 7 CENTERLINE INFORMATION SEE THE ALIGNMENT, BENCHMARKS AND TIES PLANS.
  3. FOR LANDSCAPING INFORMATION, SEE LANDSCAPING PLANS.
  4. FOR SIDEWALK AND SHARED-USE PATH INFORMATION SEE SIDEWALK/SHARED-USE PATH/DRIVEWAY PLANS.

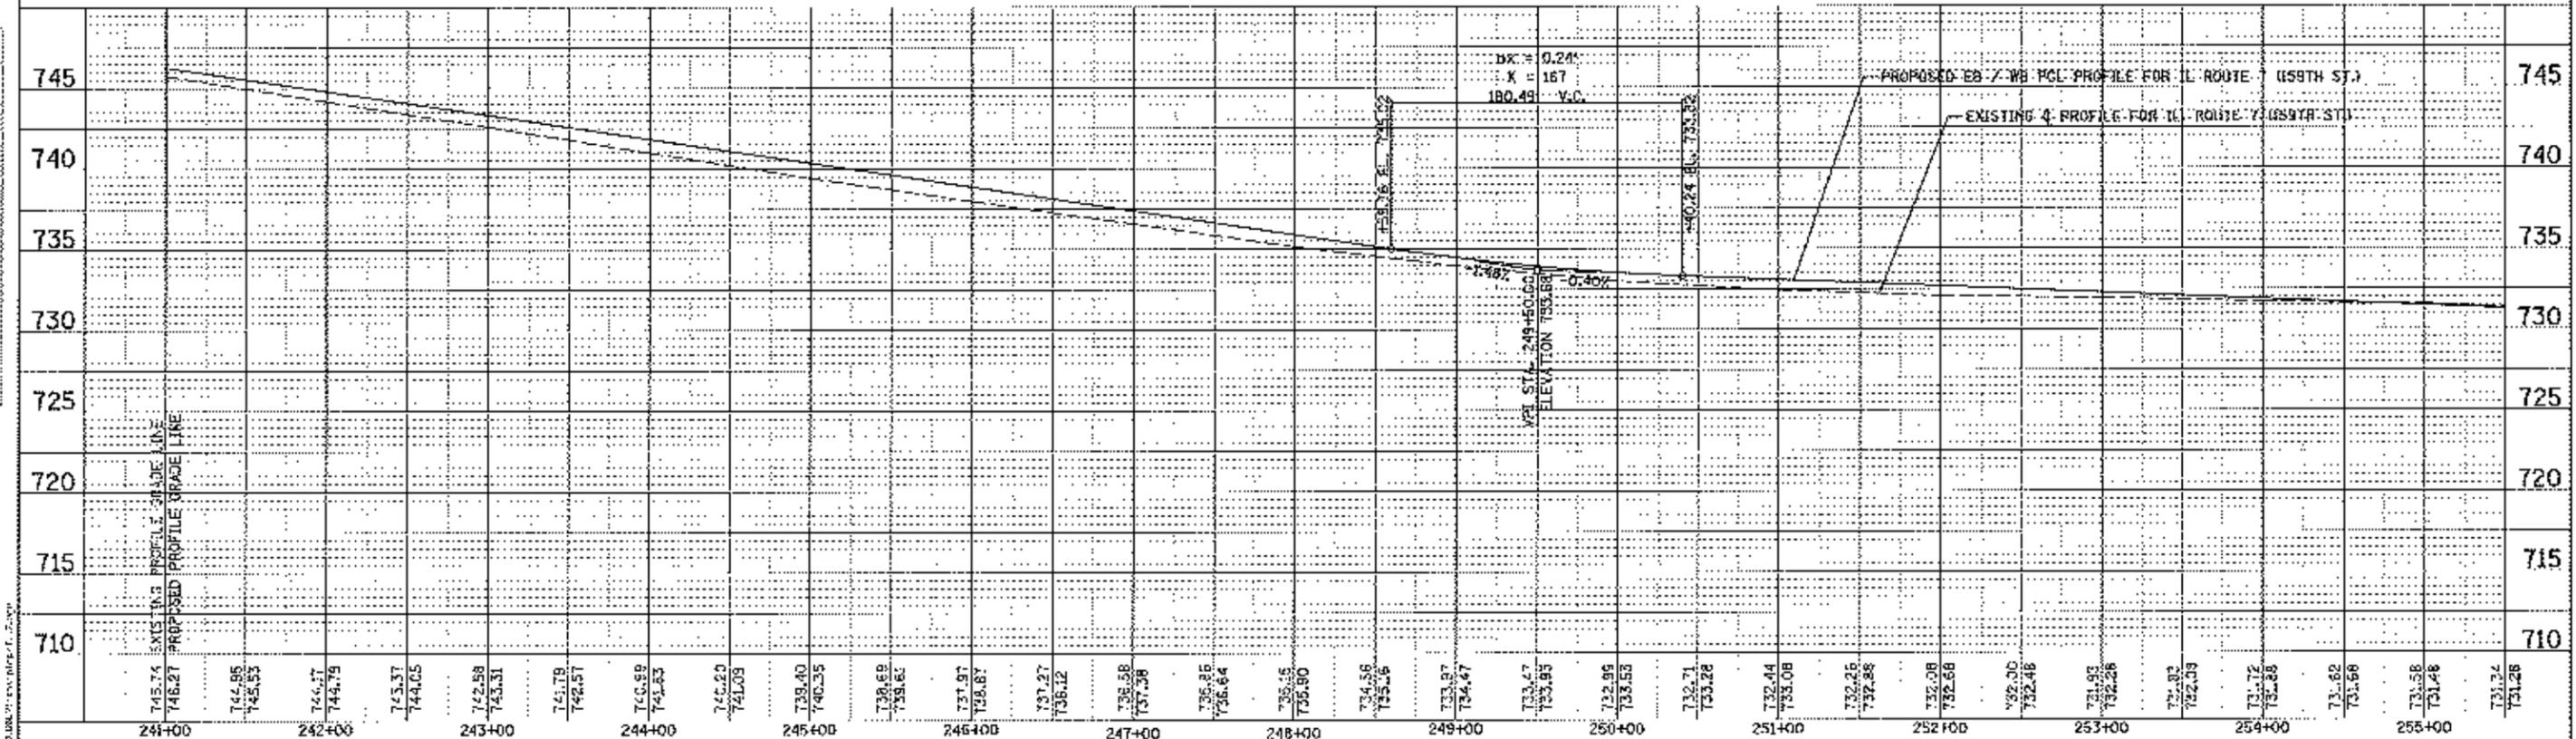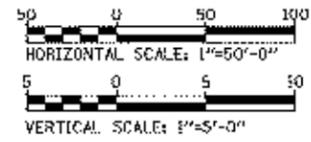




USER NAME: WJG	DESIGNED BY: HJA	REVISION:	STATE OF ILLINOIS DEPARTMENT OF TRANSPORTATION PLAN & PROFILE - ILLINOIS ROUTE 7 SCALE: 1" = 50' SHEET NO. 17 OF 26 SHEETS STA. 241+00 TO STA. 255+50	G.A.P. R/L: 35L SECTION: STR-R-1 COUNTY: ILL. TOTAL SHEETS: 1232 SHEET NO.: 296 CONTRACT NO.: 60LTI
PROJECT: ILLINOIS ROUTE 7	CHECKED BY: WJG	REVISION:		
DATE: 8/15/2014	DATE:	REVISION:		

NOTES:

1. FOR DRIVEWAY GEOMETRICS & MATERIAL INFORMATION SEE SIDEWALK/SHARED-USE PATH/DRIVEWAY PLANS.
2. FOR PROPOSED ILLINOIS ROUTE 7 CENTERLINE INFORMATION SEE THE ALIGNMENT, BENCHMARKS AND TIES PLANS.
3. FOR LANDSCAPING INFORMATION, SEE LANDSCAPING PLANS.
4. FOR SIDEWALK AND SHARED-USE PATH INFORMATION SEE SIDEWALK/SHARED-USE PATH/DRIVEWAY PLANS.

PLAN	REVISION	DATE


PROFILE	REVISION	DATE

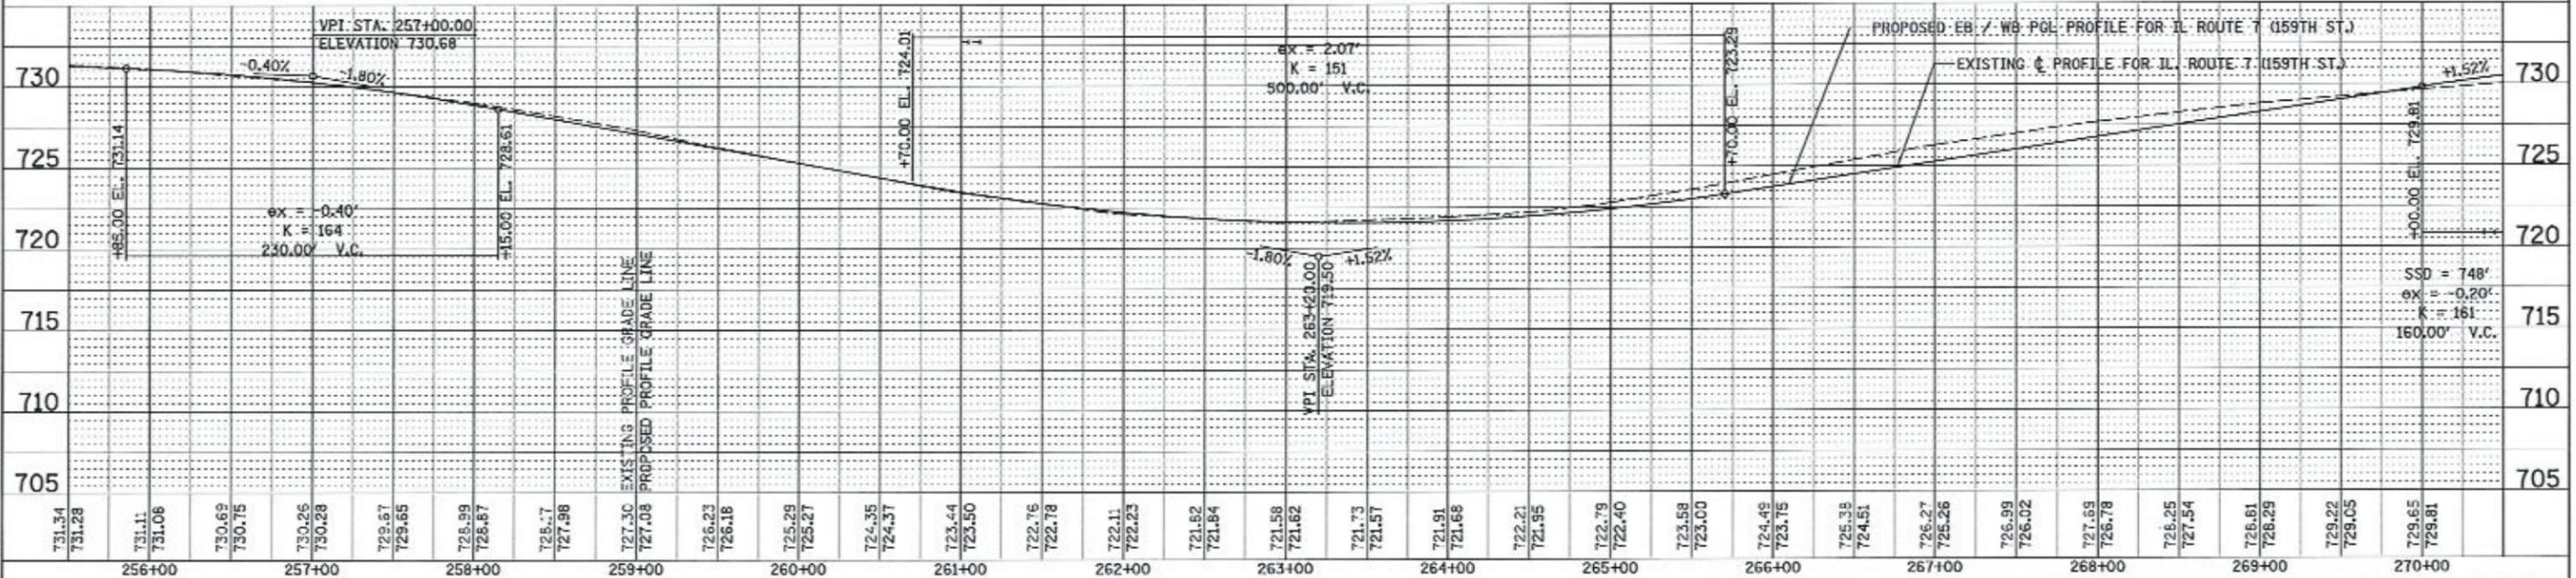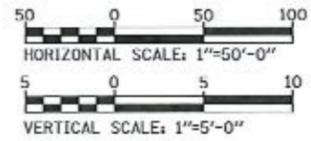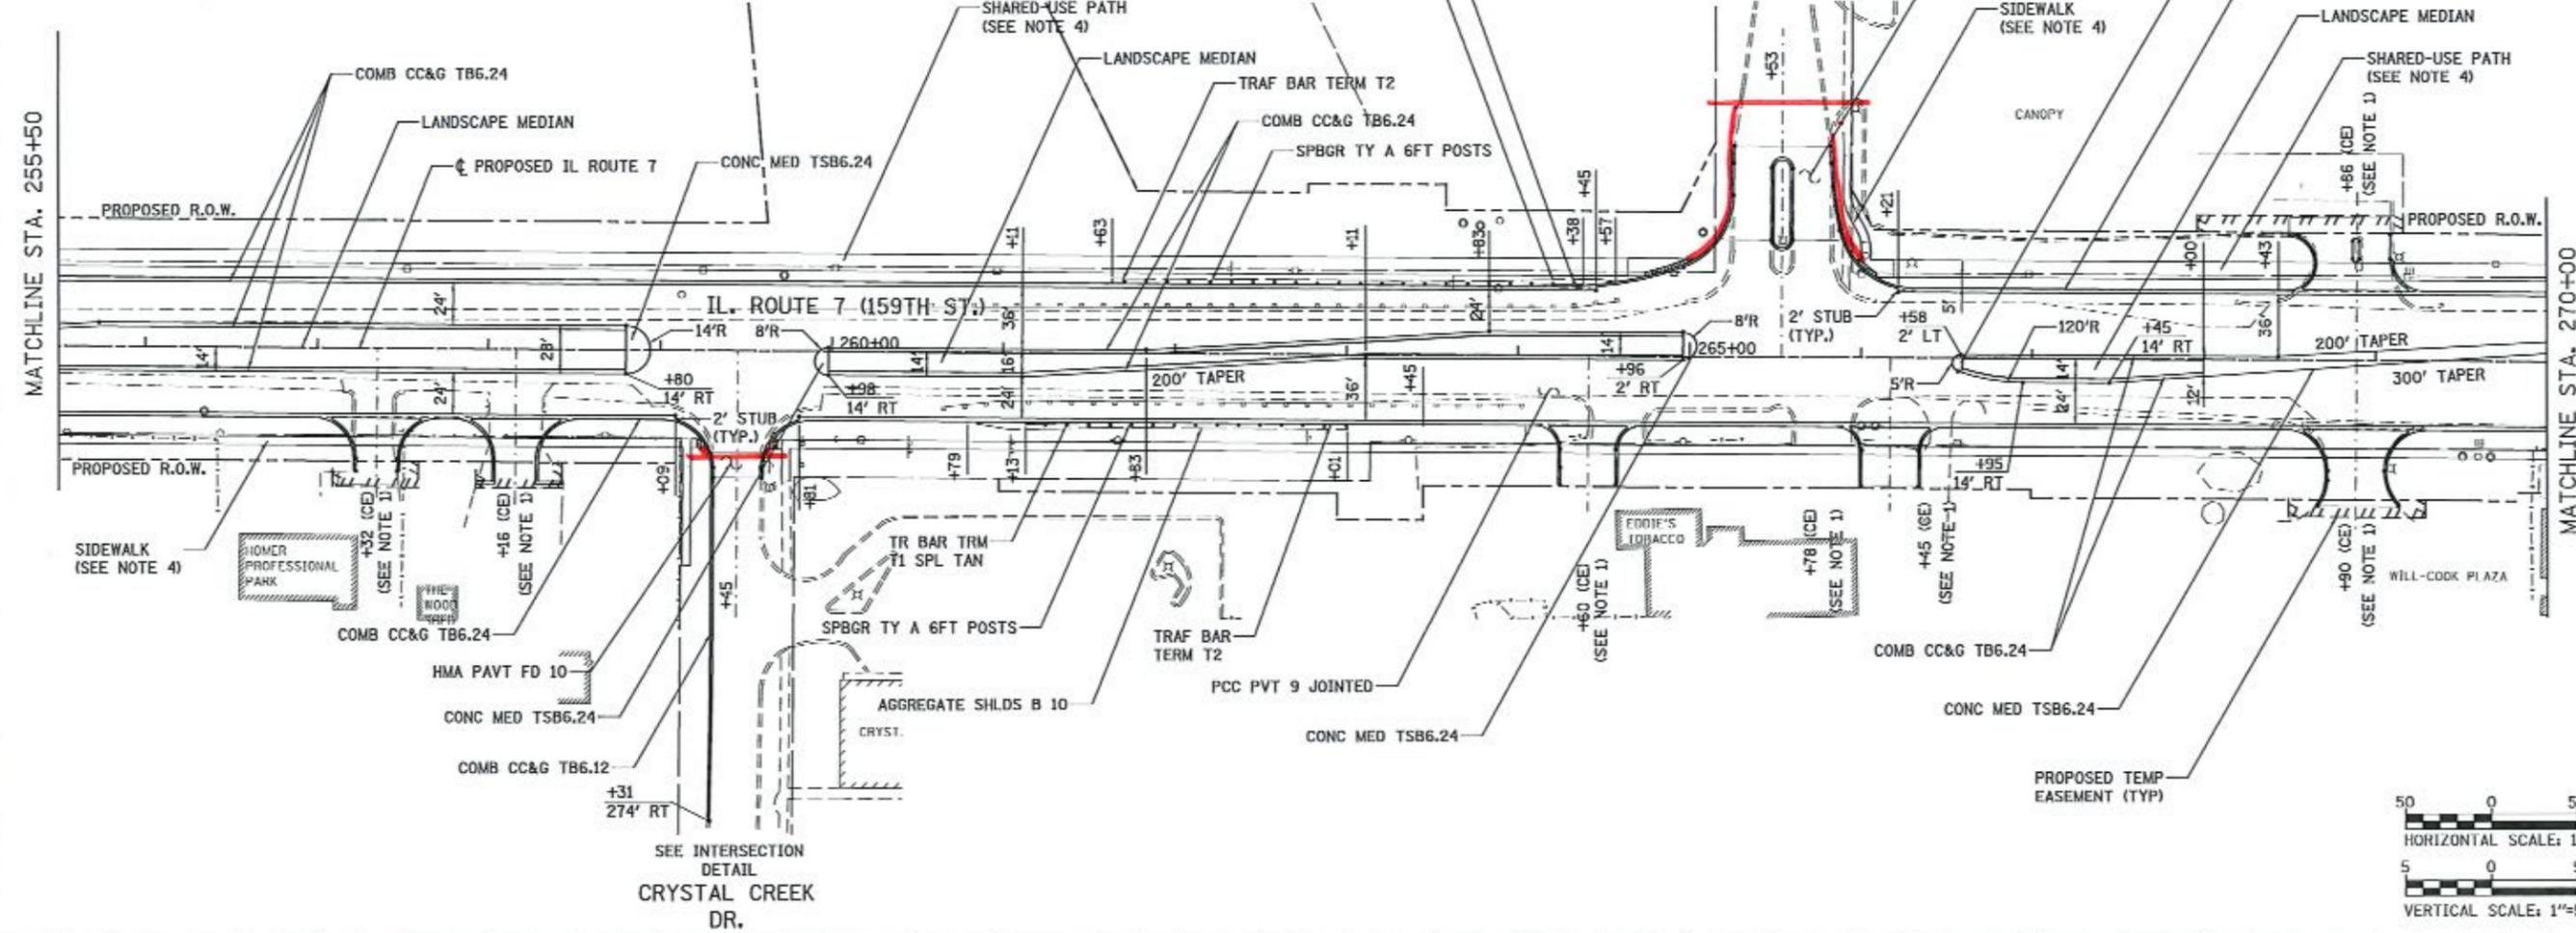


USER NAME - mnsatra	DESIGNED - RTA	REVISED -	<b>STATE OF ILLINOIS</b> <b>DEPARTMENT OF TRANSPORTATION</b>	<b>PLAN &amp; PROFILE - ILLINOIS ROUTE 7</b>	F.A.P. RTE.	SECTION	COUNTY	TOTAL SHEETS	SHEET NO.	
PLD1 SCALE - 1/8"=1'-0"	CHECKED - PJO	REVISED -			351	536-R-1	WILL.	1232	297	
PLD1 DATE - 10/21/2014	DATE - 10/21/2014	REVISED -			CONTRACT NO. 60L71					
					SCALE: 1" = 50' SHEET NO. 18 OF 26 SHEETS STA. 255+50 TO STA. 270+00 FED. ROAD DIST. NO. ILLINOIS/FID. AID PROJECT					




PLAN	DATE
NO.	
REVISED	
DATE	
BY	
NO.	
NO.	
NO.	

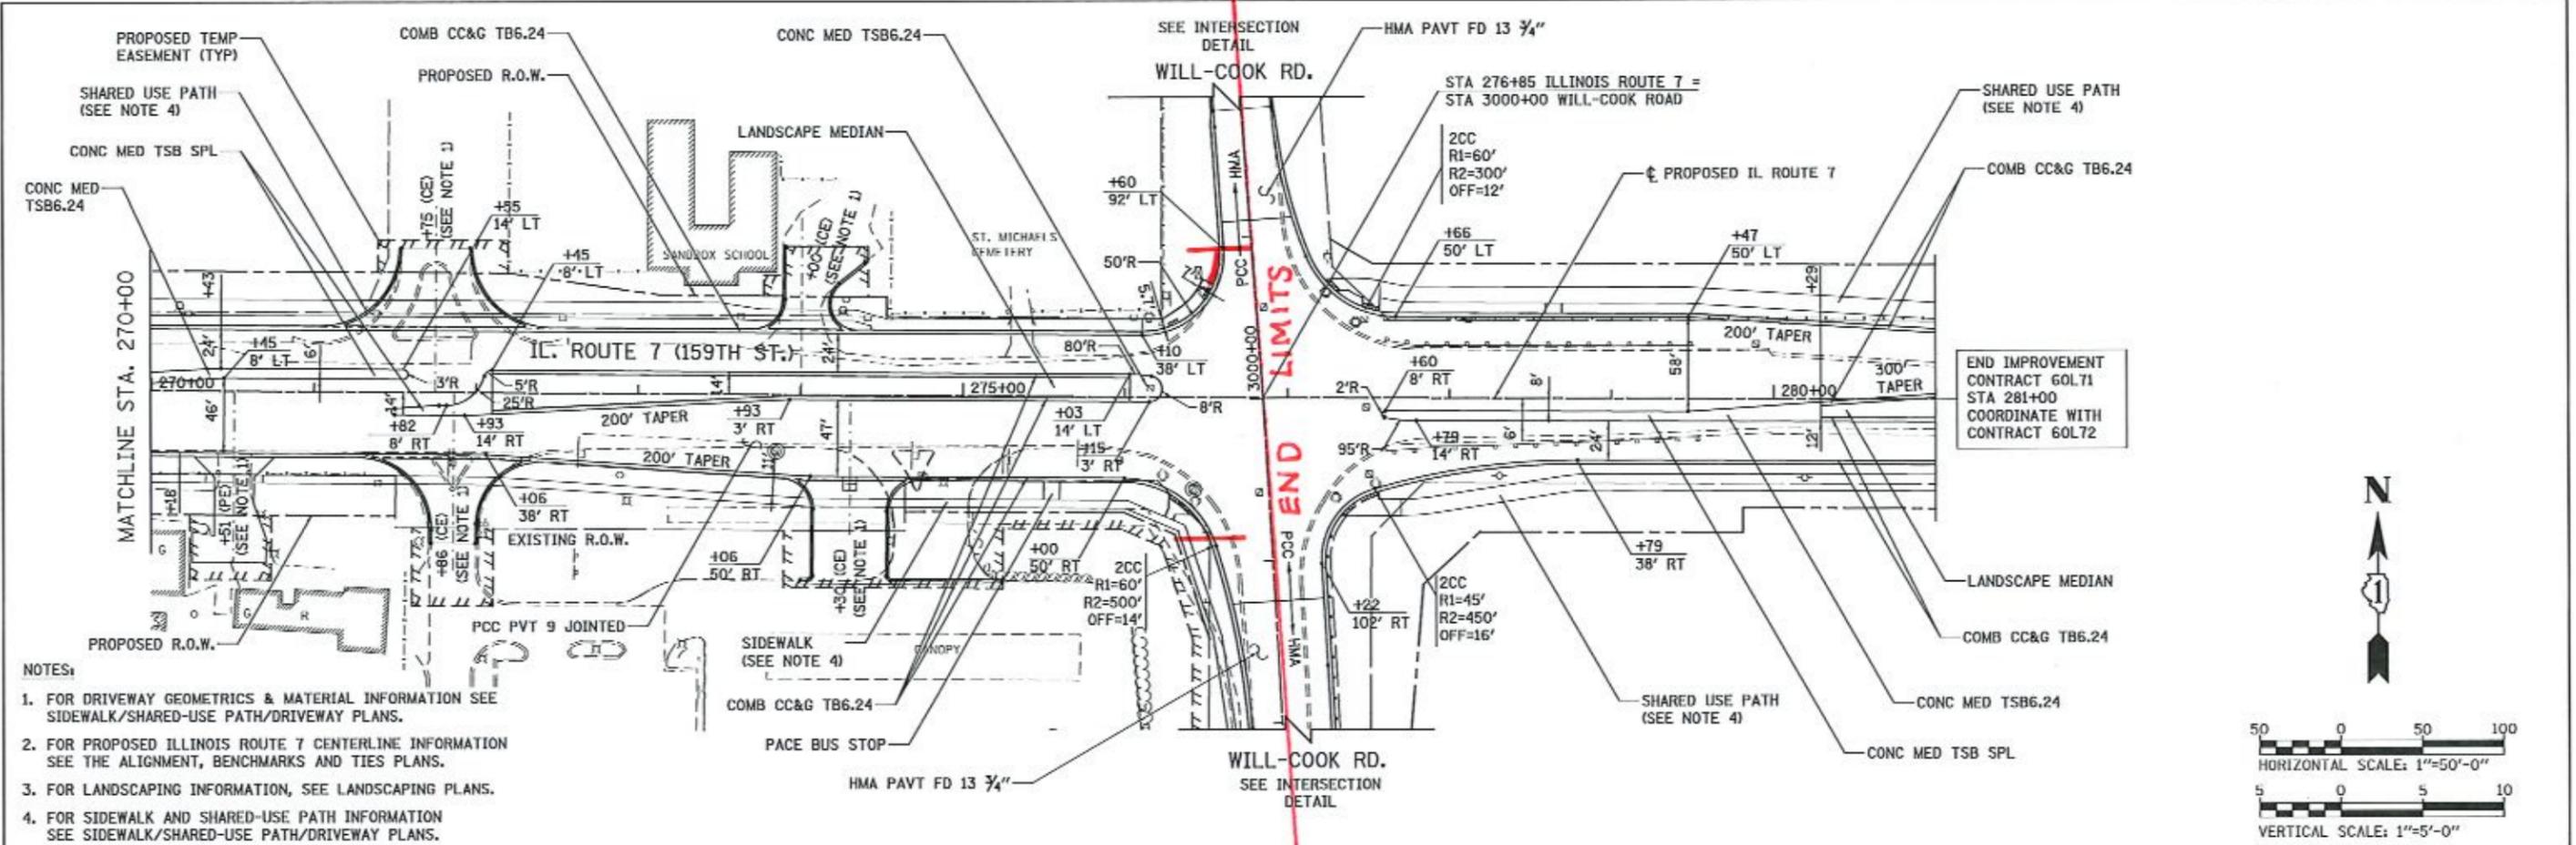

- NOTES:
1. FOR DRIVEWAY GEOMETRICS & MATERIAL INFORMATION SEE SIDEWALK/SHARED-USE PATH/DRIVEWAY PLANS.
  2. FOR PROPOSED ILLINOIS ROUTE 7 CENTERLINE INFORMATION SEE THE ALIGNMENT, BENCHMARKS AND TIES PLANS.
  3. FOR LANDSCAPING INFORMATION, SEE LANDSCAPING PLANS.
  4. FOR SIDEWALK AND SHARED-USE PATH INFORMATION SEE SIDEWALK/SHARED-USE PATH/DRIVEWAY PLANS.

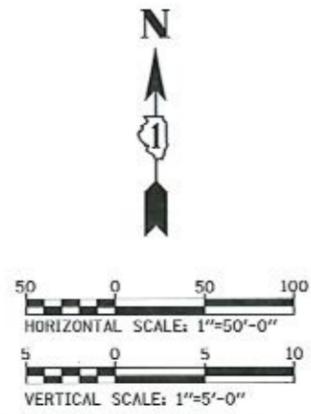

PROFILE	DATE
NO.	
REVISED	
DATE	
BY	
NO.	
NO.	
NO.	

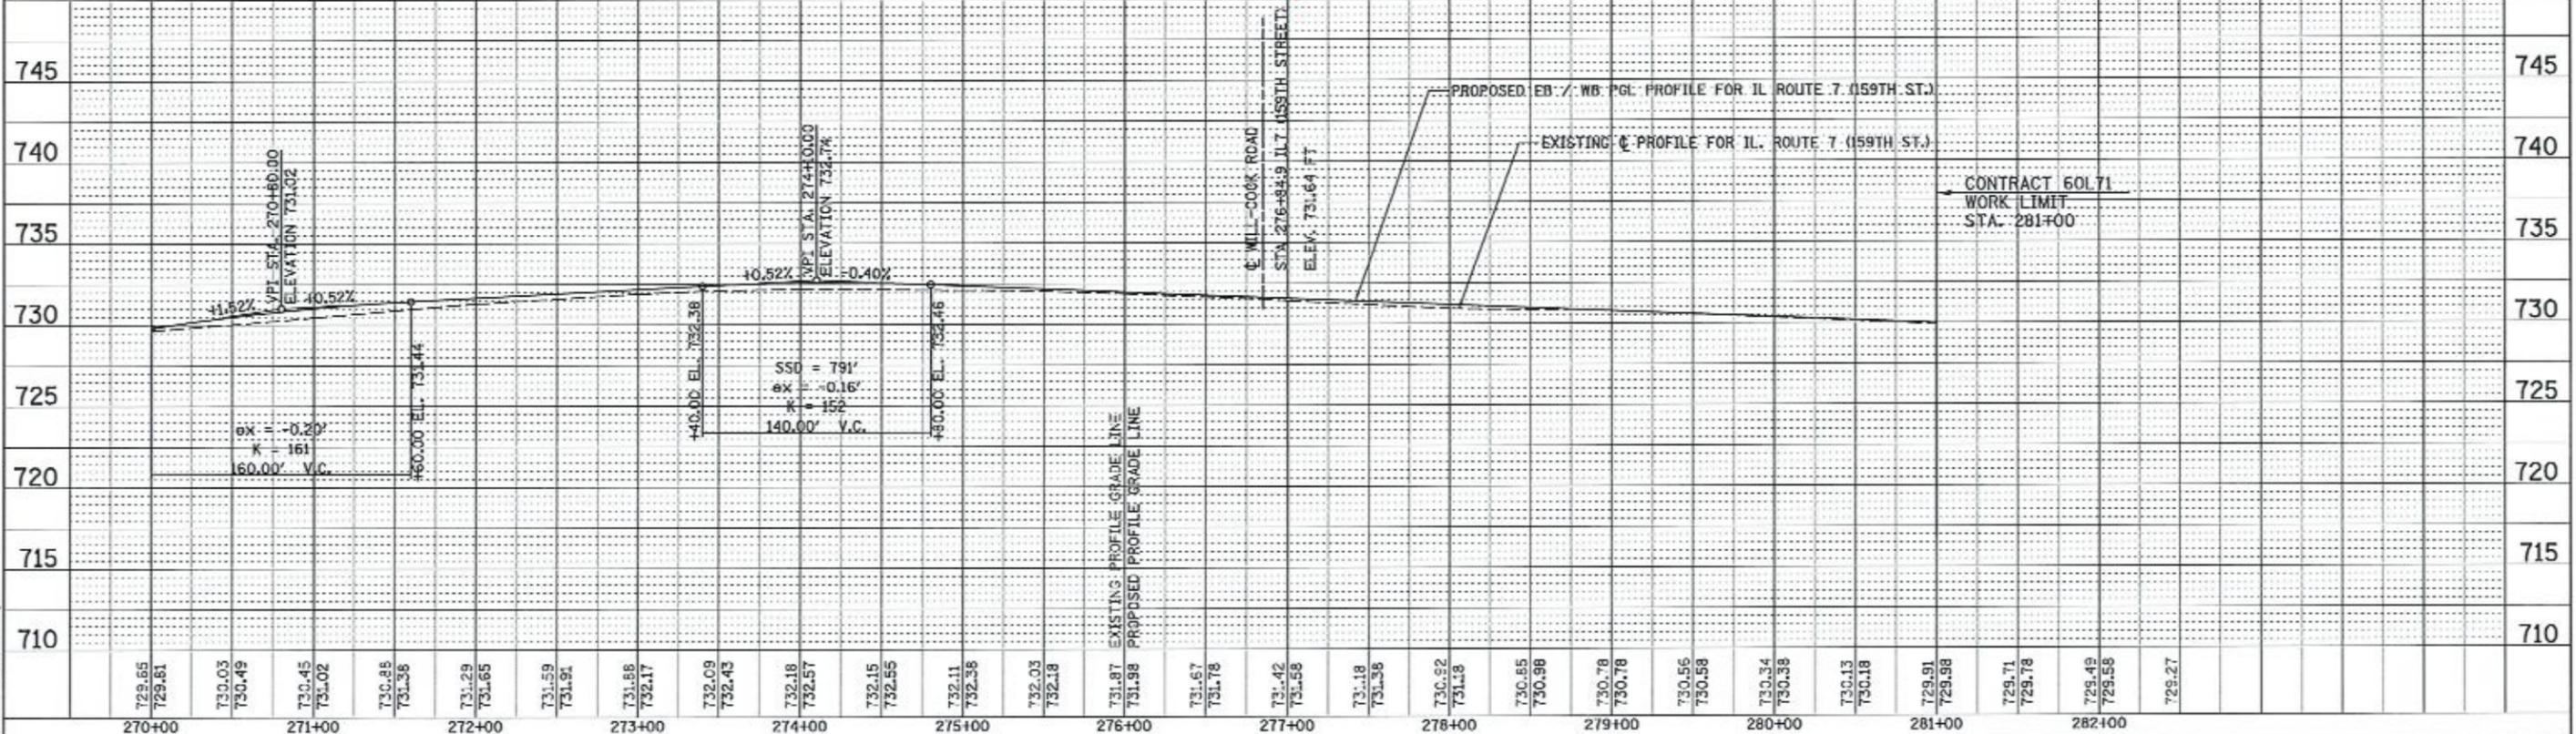

FILE NAME = D:\0671\mxd\plan\19.dwg

USER NAME: mmasino	DESIGNED: RTA	REVISED:	<b>STATE OF ILLINOIS</b> <b>DEPARTMENT OF TRANSPORTATION</b>	<b>PLAN &amp; PROFILE - ILLINOIS ROUTE 7</b>		F.A.P. RTE.	SECTION	COUNTY	TOTAL SHEETS	SHEET NO.
PLT SCALE: 1/8"=1'-0"	DRAWN: RTA	REVISED:		351	536-R-1	WILL	1232	298		
PLT DATE: 10/22/2014	CHECKED: PJD	REVISED:		CONTRACT NO. 60L71						
DATE: 10/21/2014	DATE: 10/21/2014	REVISED:	SCALE: 1" = 50'		SHEET NO. 19 OF 26 SHEETS	STA. 270+00 TO STA. 282+45	FED. ROAD DIST. NO. ILLINOIS FED. AID PROJECT			



