


- KEY NOTES

- 1 LP SIDING
- 2 LP PANEL BOARD
- 3 METAL ROOF
- 4 ALUMINUM SOFFIT AND GUTTER - BRONZE COLOR
- 5 JELD WEN WINDOWS - CHESTNUT BRONZE COLOR
- 6 MASONRY STONE SELECTION BY GENERAL CONTRACTOR
- 7 MASONRY BRICK SELECTION PER COLORS PROVIDED
- 8 NON OPERABLE LOUVER VENT
- 9 FRONT DOOR SELECTION BY GENERAL CONTRACTOR
- 10 ARCHITECTURAL GRADE 30 YR. ASPHALT SHINGLES - OWENS CORNING DRIFTWOOD
- 11 4" LIMESTONE SILL
- 12 CEDAR SHUTTER STAINED TO MATCH SOFFIT
- 13 CEDAR BRACKET STAINED TO MATCH

IJM
ARCHITECTS

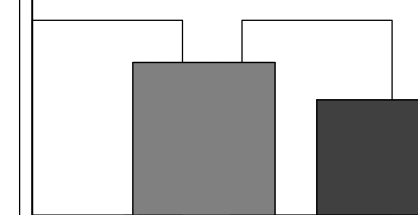

608 Hillgrove Ave
Western Springs, IL
60558

O:
708-469-7674


P:
708-404-4451

PROJECT

| |
|--|
| |
| |
| |
| |
| |
| |
| |
| |
| |
| |




FRONT ELEVATION 1/4" = 1'-0"

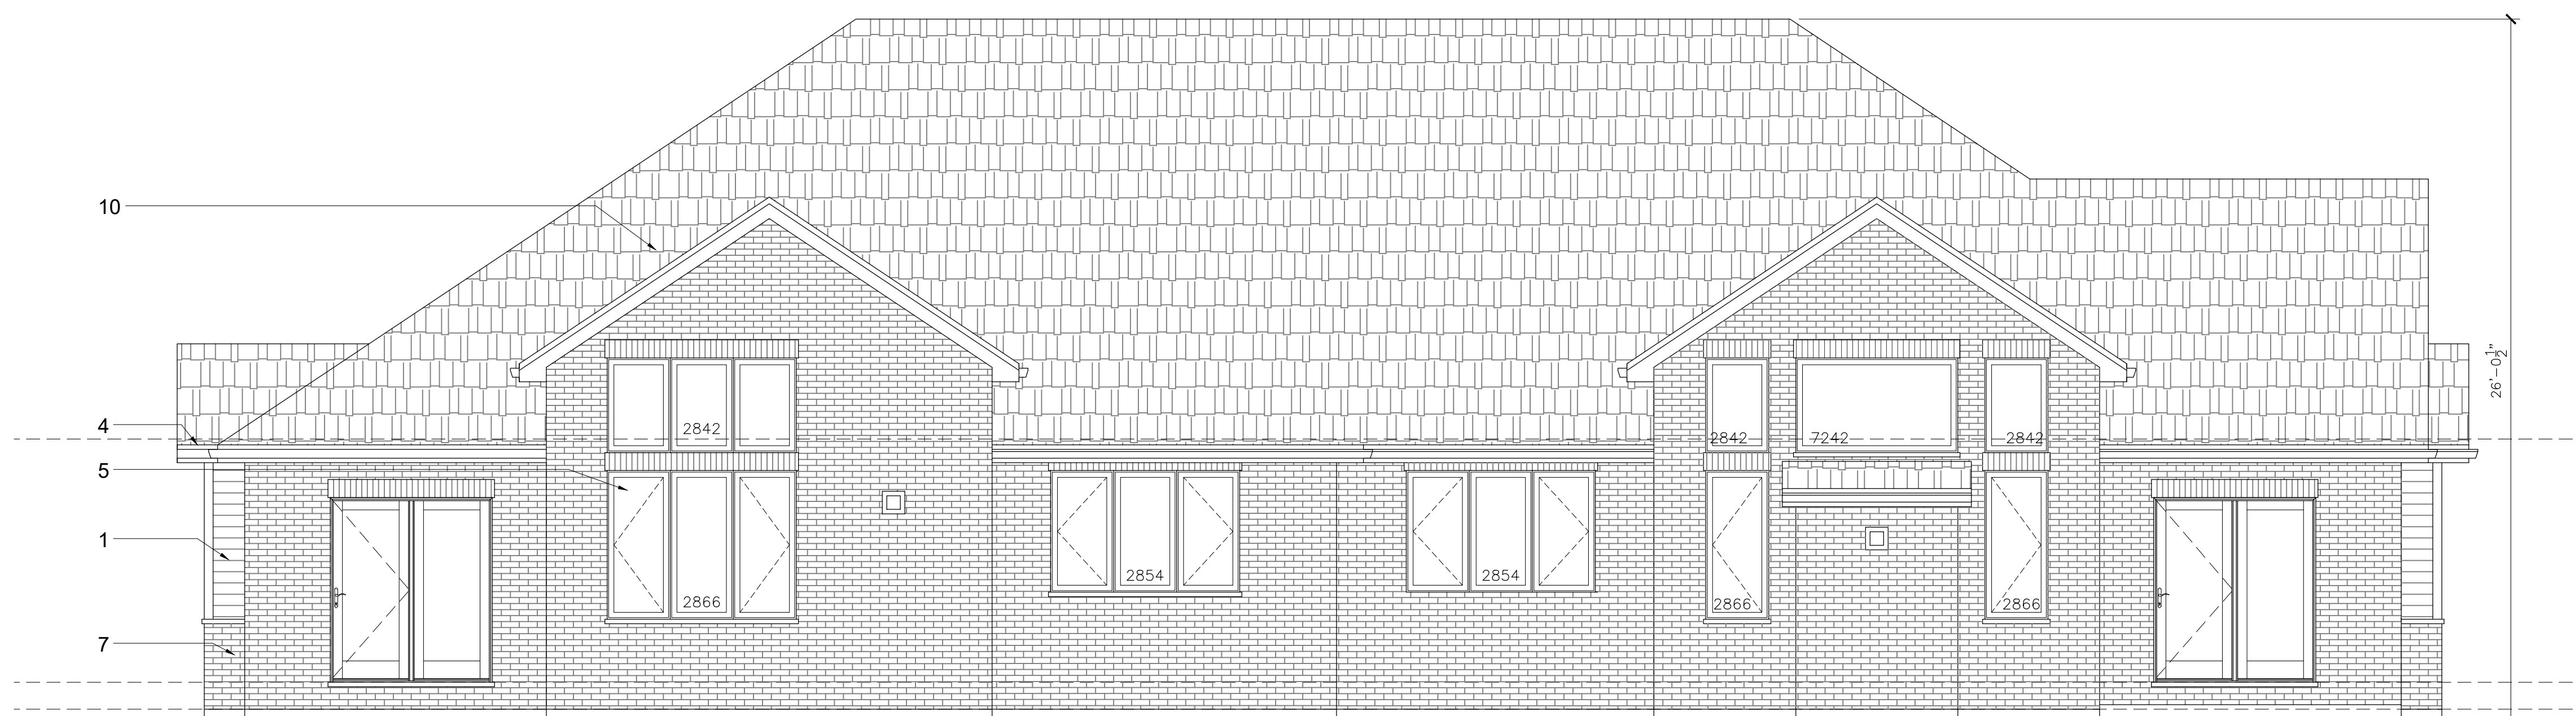

REAR ELEVATION 1/4" = 1'-0"

VILLAS OF OLD OAK
MARTH CONSTRUCTION

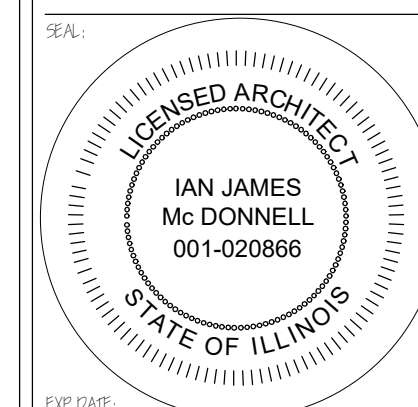

EXPIRES
ISSUE

| |
|--|
| |
| |
| |
| |
| |
| |
| |
| |
| |
| |

DATE
11.17.2021

JOB#
2021-342

SHEET

